


- NOTES**
- Do not scale drawing. Written dimensions govern
 - All dimensions are in millimeters unless noted otherwise
 - All dimensions shall be verified on site before proceeding with the work. Hassell shall be notified in writing of any discrepancies.
 - This drawing must be read in conjunction with all relevant contracts, specifications and drawings
This drawing is an uncontrolled copy. Unless noted otherwise
© Copyright of this drawing is vested in Hassell Ltd.


REV DESCRIPTION	DATE
A SD Update	15.02.21
B TP Update For Review	05.03.21
C WIP Drawing Update	26.03.21
D For Town Planning	07.04.21
E For Town Planning	27.11.21

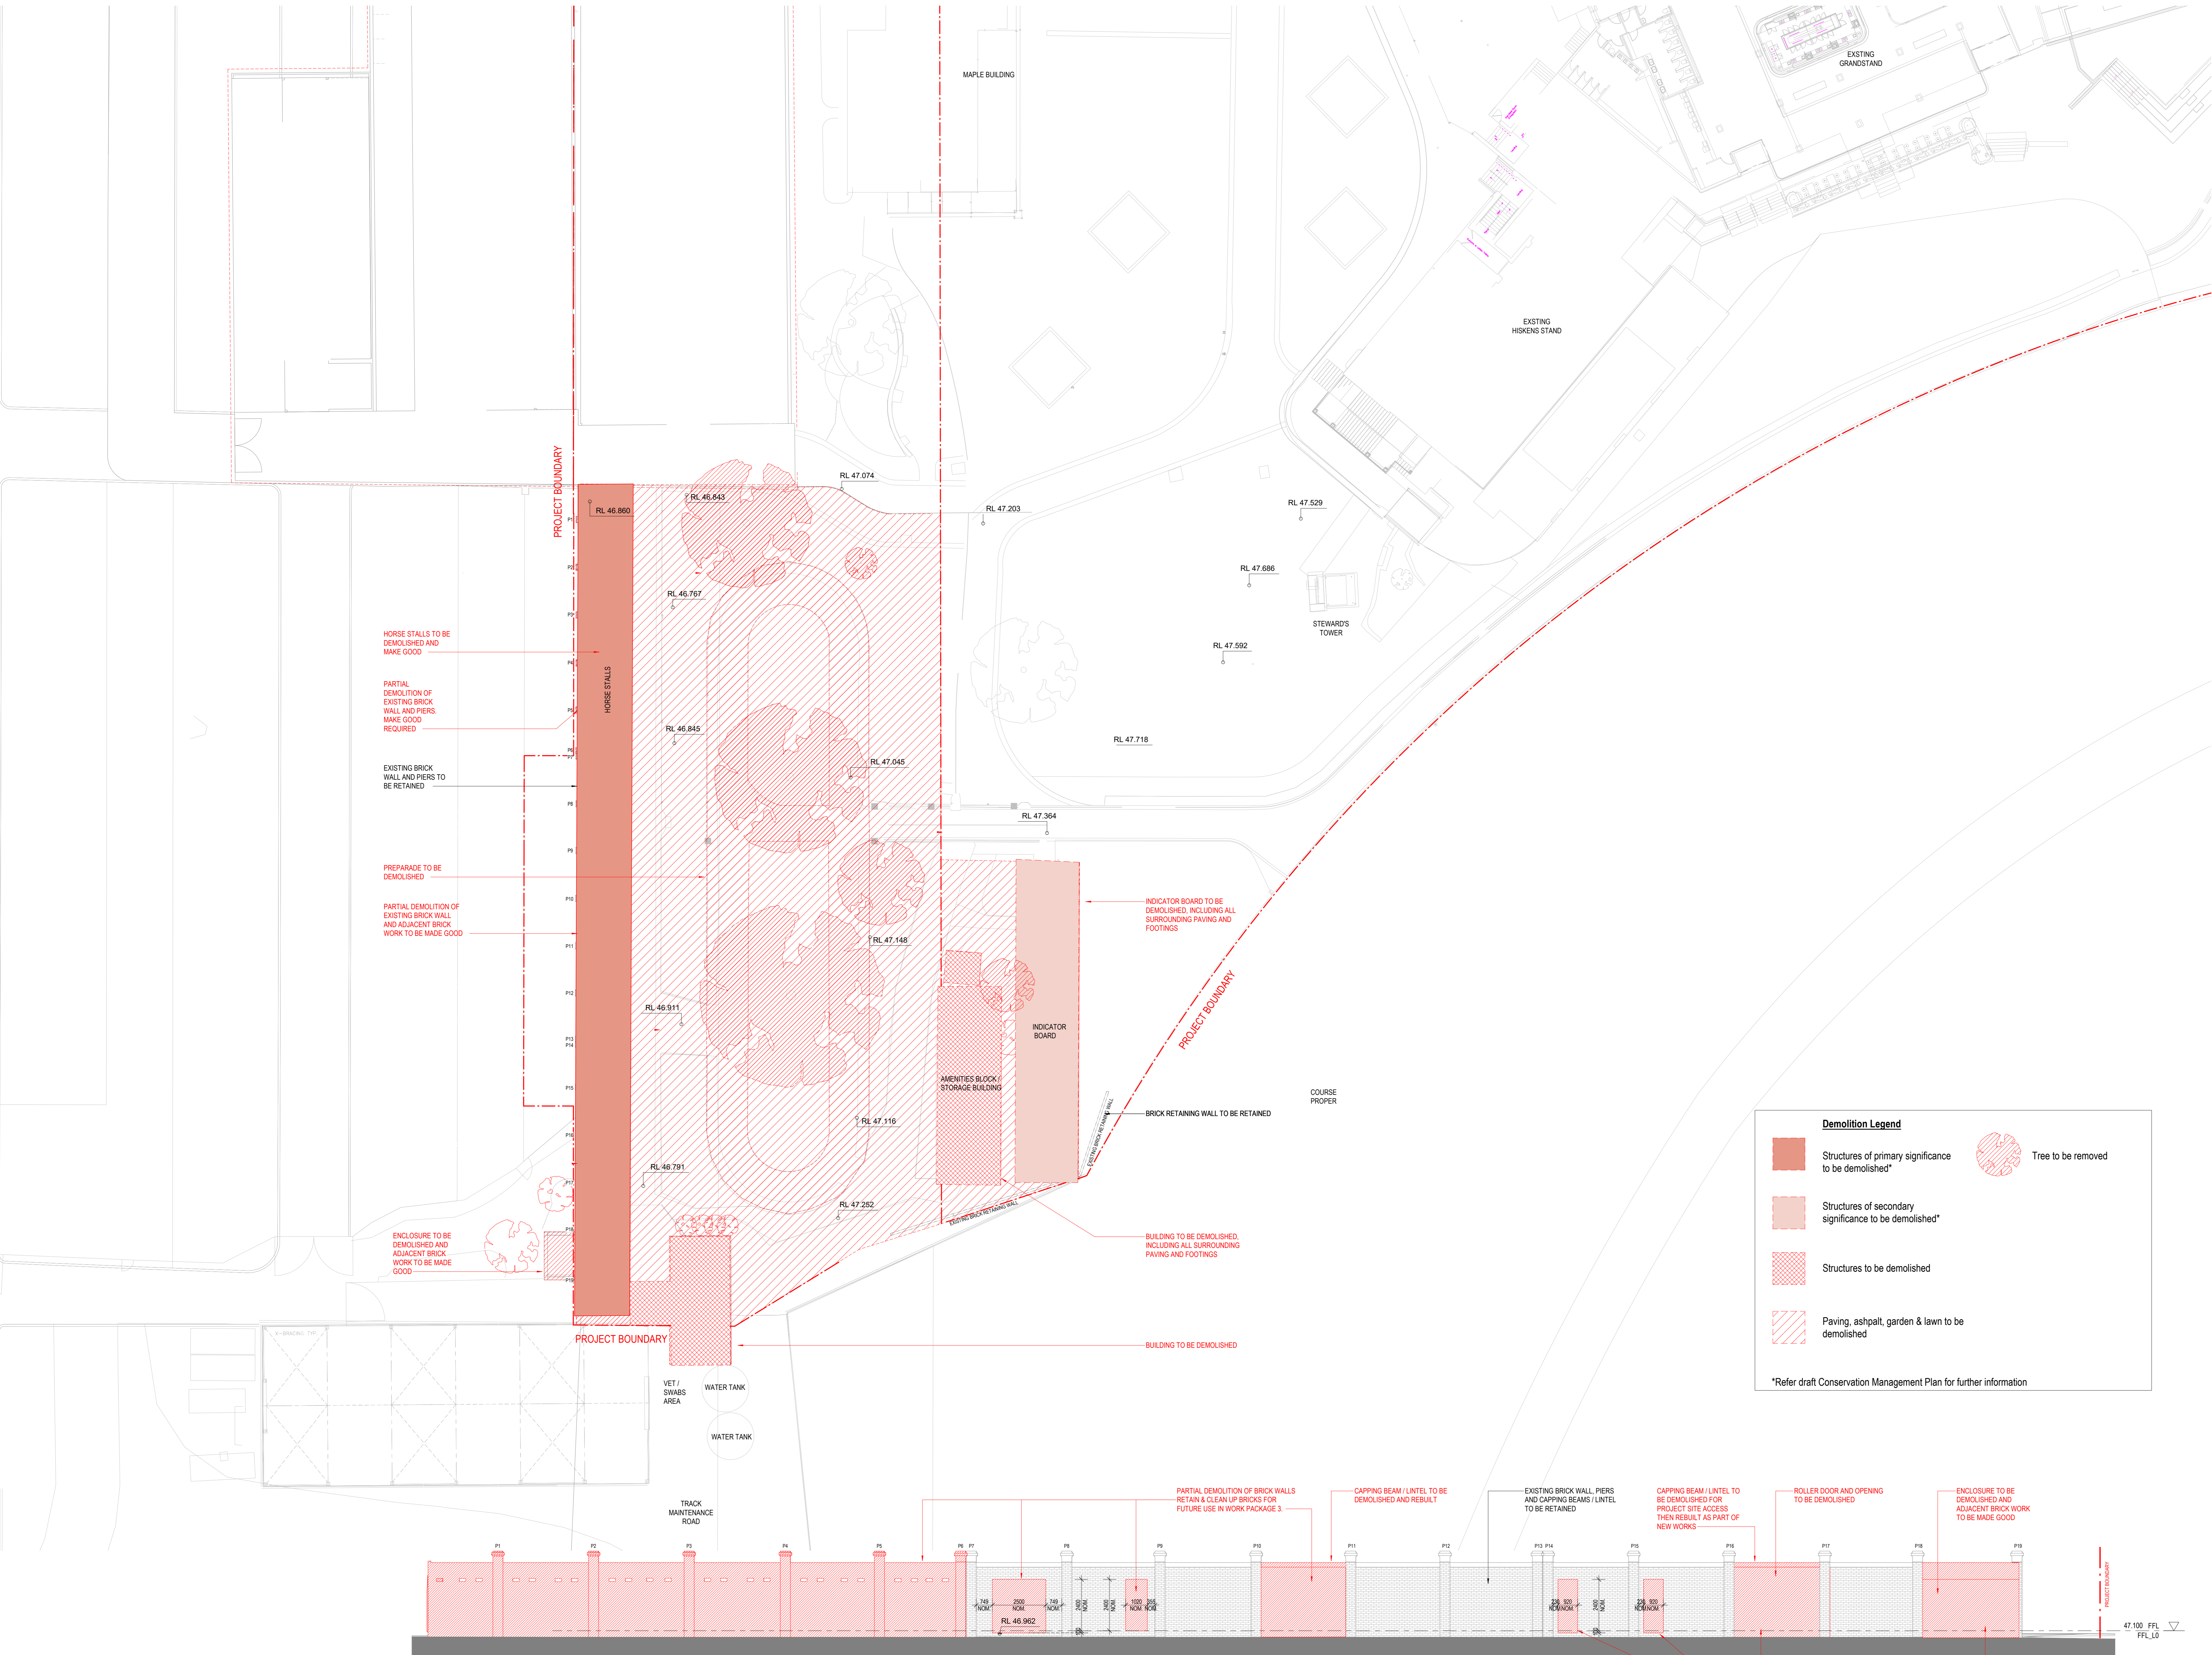

Demolition Legend

- Structures of primary significance to be demolished*
- Structures of secondary significance to be demolished*
- Structures to be demolished
- Paving, asphalt, garden & lawn to be demolished
- Tree to be removed

*Refer draft Conservation Management Plan for further information

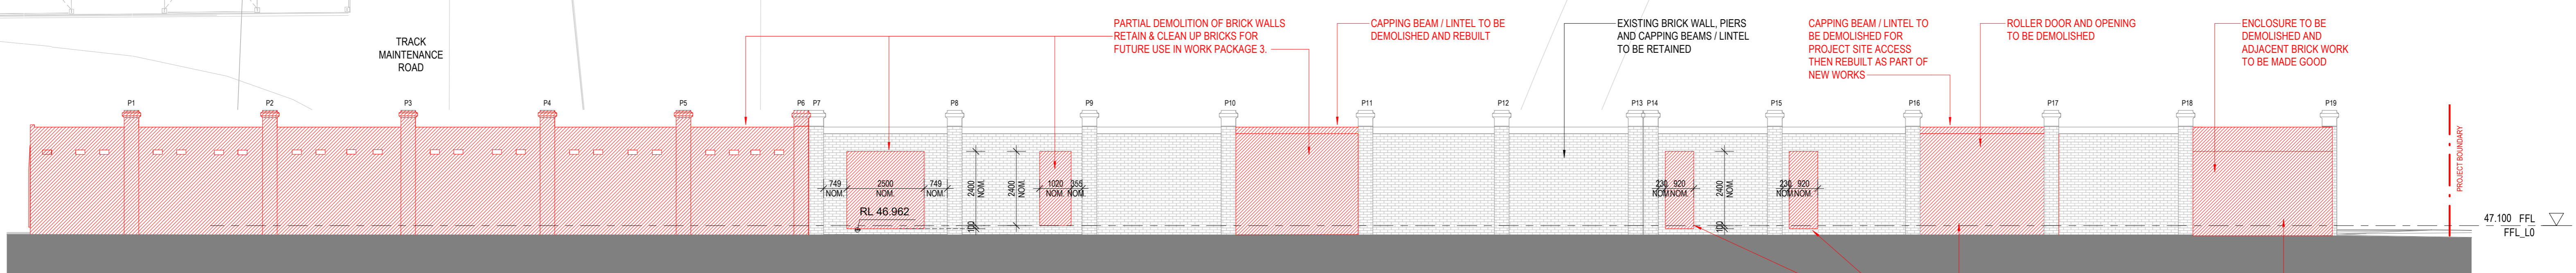

2 West Elevation - Demolition
0.0002 1:100

CONSULTANT
Hassell
 Hassell LTD ABN 24 007 711 435
 Level 2, Pier 8/23 Hickson Rd
 Sydney NSW 2000 Australia
 T +61 2 9101 2000
 F +61 2 9101 2100
 sydney@hassellstudio.com
 National Architects NSW
 Tony Grant ES20
 Lewis Grant ES12
 Ross de la Motte ES20

CLIENT
 Melbourne Racing Club
PROJECT
 Administration Building
 Melbourne Racing Club
 Caulfield Racecourse

STATUS
 For Information
DRAWING TITLE
 Demolition Plan

REVIEWED
 RJ
APPROVED
 EM
DRAWING NO.
 TP-5005

SCALE @ A0
 As Indicated
PROJECT NO.
 014576
REV NO.
 E