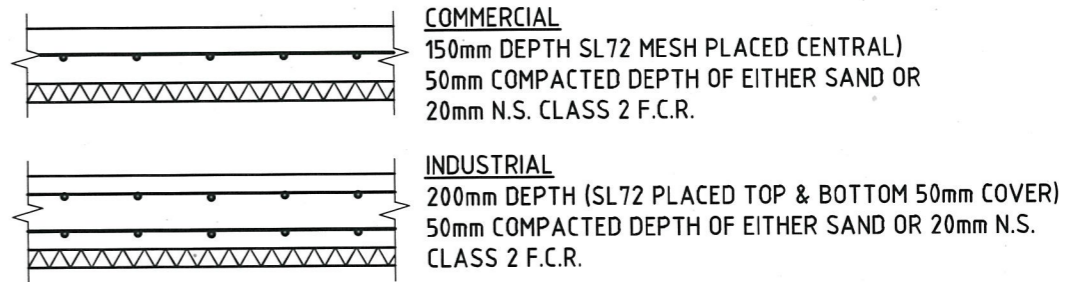


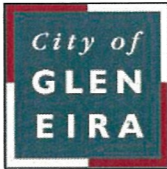
 
TYPICAL LANEWAY CROSS-SECTION

NOTES

1. REFER TO STD-407 FOR REINFORCEMENT DETAILS
2. REFER TO STD-408 FOR ISOLATION JOINT DETAILS AT PAVEMENT OPENINGS.
3. CONSTRUCTION JOINTS TO BE SPACED AT MAXIMUM 3m CENTRES, PERPENDICULAR TO THE LANEWAY. REFER TO STD-406 FOR DETAIL.
4. EXPANSION JOINTS TO BE PLACED AT A MAXIMUM SPACING OF 15m CENTRES. REFER TO STD-410 FOR DETAIL.
5. CONCRETE STRENGTH = 32 MPa



PAVEMENT DETAILS

CITY OF GLEN EIRA  Corner Glen Eira and Hawthorn Roads PO Box 42 Caulfield South Vic 3162 Phone 9524 3333 Fax 9524 3424 E-Mail mail@gleneira.vic.gov.au Web www.gleneira.vic.gov.au	Designed	CAP WORKS	AUG 2009	CAD Reference	LANEWAY DETAILS		
	Drawn	CAP WORKS	AUG 2009	Reference			
	Checked			Version			
	Approved	 Dir. Assets & Facilities		Date	SCALE: AS SHOWN	DRG. NO. STD-404	SHEET 1 OF 1