

- LEGEND**
- Proposed garden bed
 - Existing mulched garden beds
 - Proposed grass surface
 - Proposed bitumen pathway
 - New timber picnic tables
 - New timber bench seat to replace existing
 - Proposed trees
 - Existing tree retained and protected Refer specifications
 - Proposed rotunda reflecting existing
 - Proposed plinth edging to match existing
 - Playspace to include new play equipment and seating
 - Existing bluestone paving to be retained
 - New bike racks to be install
 - Existing tables and seats to be removed
 - Existing light poles to be retained
 - New drinking fountain with dog bowl to replace existing fountain
 - Proposed BBQ's

PROPOSED NEW BICYCLE HOOP PARKING

CITY OF GLEN EIRA PLINTH EDGE TO BE USED AT ALL PARK EDGES TO PREVENT VEHICLES INTRUSION AND PROVIDE CONSISTENT TREATMENT

EXISTING PLANTING BEDS REMOVED AND REPLACED WITH SLOPING LAWNS AND FEATURE PLANTING BED. CENTRAL PLANTING TO PROVIDE A MIX OF COLOUR AND TEXTURE

EXISTING CONCRETE PAD TO BE REMOVED

EXISTING TREES TO BE RETAINED WITHIN MULCHED GROUND SURFACE

EXISTING TABLE REMOVED AND REPLACED WITH NEW SEATS

EXISTING TABLE REMOVED AND REPLACED WITH NEW SEATS

PROPOSED PATH TO FOLLOW EXISTING ALIGNMENT

NEW PLANTING BED AT INTERSECTION TO REFLECT NEW PLANTING IN NORTHERN FEATURE AREA

FEATURE PLANTING TO REFLECT COLOUR AND TEXTURE OF NORTHERN AND CENTRAL GARDENS PROVIDING A THEMATIC VISUAL LINK ALONG THE MAIN PATH SYSTEM

BANDSTAND TO BE RECONSTRUCTED IN THE CURRENT LOCATION AND IN SIMILAR FORM TO EXISTING, LOWERED TO PROVIDED ACCESS AT GROUND LEVEL

LAWN AREA TO BE RETAINED WITH ADDITIONAL PICNIC TABLES TO ENCOURAGE COMMUNITY ACTIVITIES

NEW BARBECUES PROVIDED ADJACENT TO UPGRADED PLAYGROUND


PLAYGROUND RE-DEFINED WITH NEW PATH EDGE AND UPGRADED WITH NEW EQUIPMENT (INDICATIVE ONLY)

EXISTING BLUESTONE SEAT TO BE RETAINED

PROPOSED NEW BICYCLE HOOP PARKING



New Seating to Replace Existing: Commercial Systems Australia- TM4064

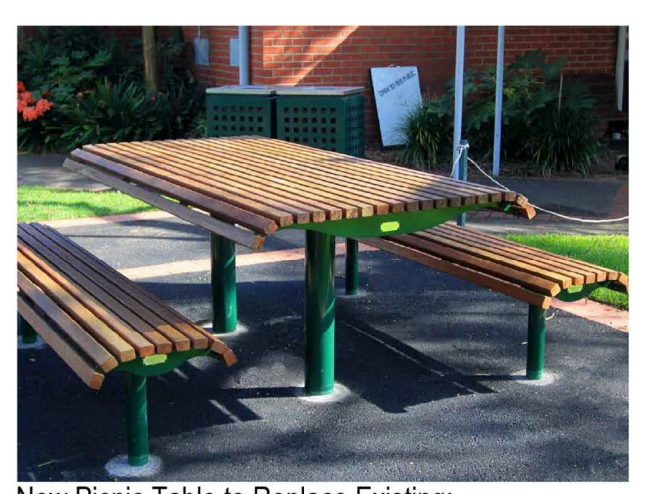

New Picnic Table to Replace Existing: Commercial Systems Australia- TM4117-14



Bike Hoops to be Installed: Commercial Systems Australia- BR7008



Replace Existing Drinking Fountains with dog bubbler: Street Furniture Australia - DF4-DB



Proposed - Christie - A Series - Wheelchair Accessible Public Barbecues BBQ

PATHS REALIGNED TO PROVIDE SYMMETRY OF LAYOUT AND TO FOCUS ON NEW CENTRAL PLANTING AREAS






1 Northern Feature Planting/Lawn Section 1
1:50 @ A1



2 New Garden Bed Section 2
1:50 @ A1

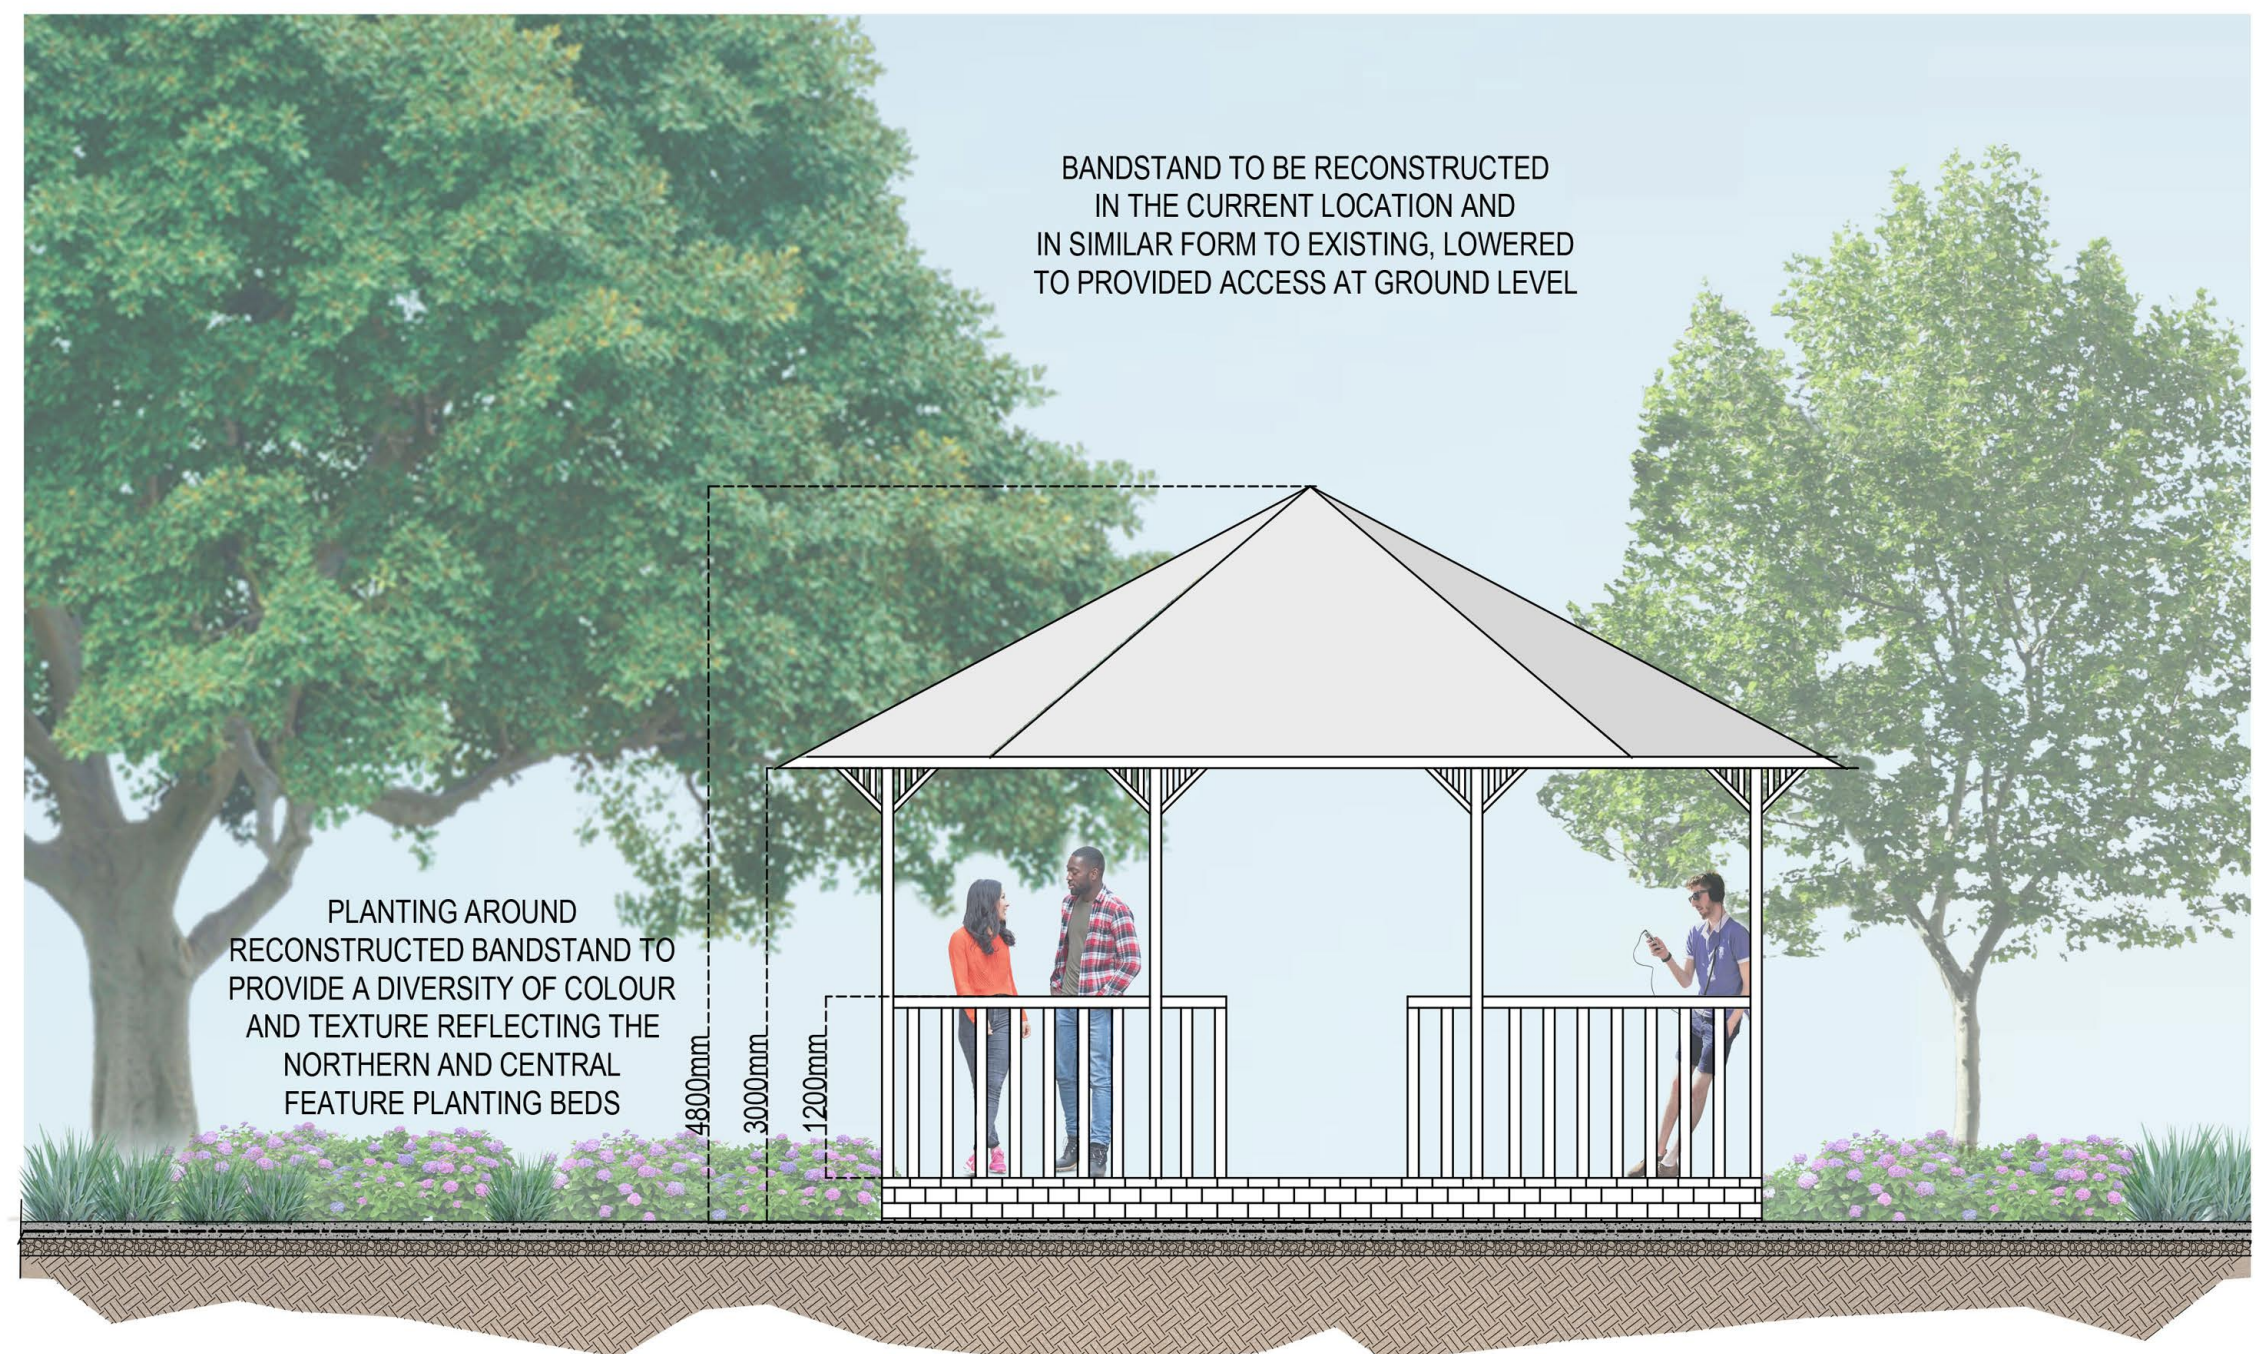

3 Proposed Bandstand Section 3
1:50 @ A1