


PREFERRED POSITIONING OF SLAB OPENINGS

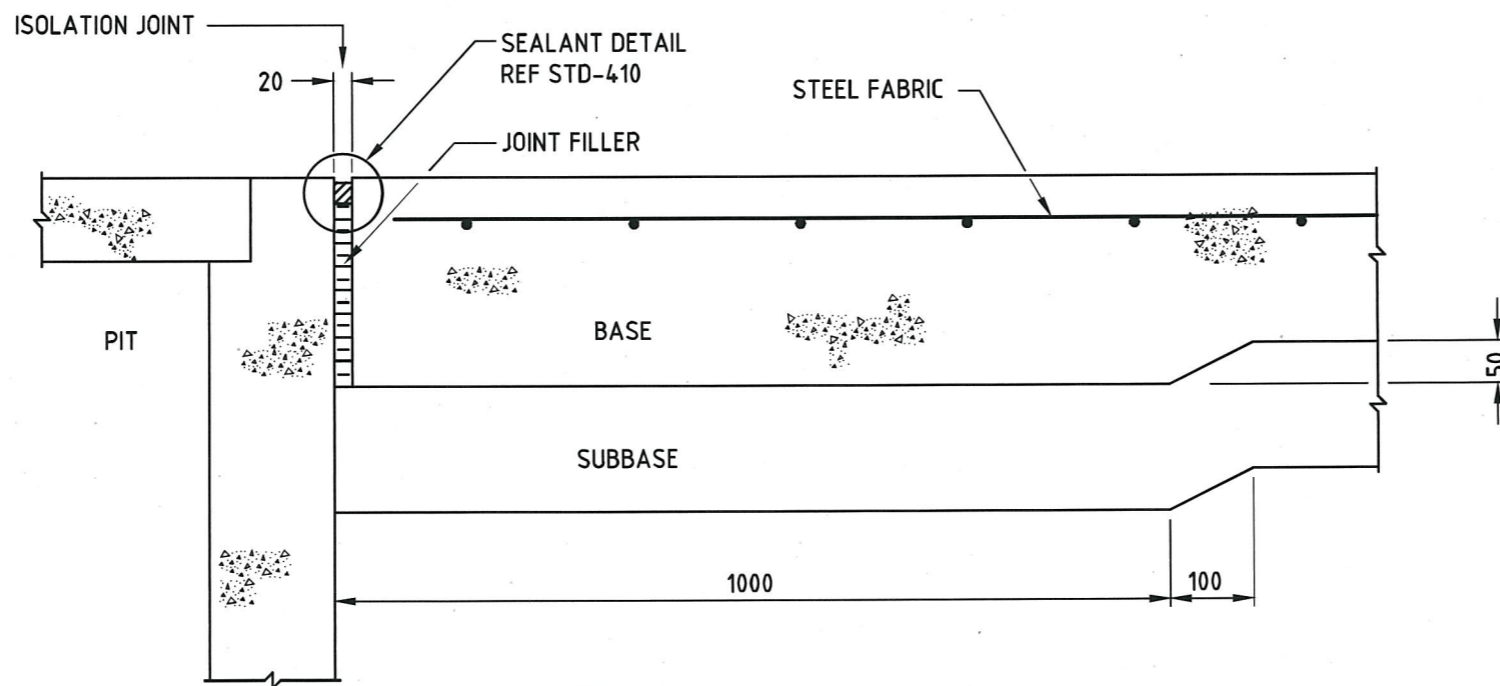


SECTION A-A

NOTE

STEEL FABRIC SHALL BE LOCATED IN THE TOP THIRD OF THE BASE AND SHALL HAVE A MINIMUM COVER OF 50mm.

CITY OF GLEN EIRA

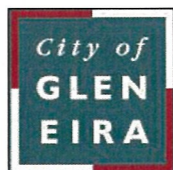

Corner Glen Eira and Hawthorn Roads
 PO Box 42
 Caulfield South Vic 3162
 Phone 9524 3333
 Fax 9524 3424
 E-Mail mail@gleneira.vic.gov.au
 Web www.gleneira.vic.gov.au

	Initials	Date	CAD Reference
Designed	CAP WORKS	AUG 2009	STD-408_CP-SLAB OPENINGS
Drawn	CAP WORKS	AUG 2009	Reference
Checked			VicRoads SD-5331A
Approved	<i>Paul Wilby</i>		Version
Dir. Assets & Facilities		Date	16.01.12.

JOINTED PLAIN & REINFORCED CONCRETE PAVEMENT
 TREATMENT OF SLAB OPENINGS

SCALE: AS SHOWN	DRG. NO. STD-408	SHEET 1 OF 1
-----------------	------------------	--------------