

Caulfield South Vic 3162

E-Mail mail@gleneira.vic.gov.au

Web www.gleneira.vic.gov.au

Phone 9524 3333

Fax 9524 3424

GLEN

EIRA

NOTES:

- WALL THICKNESS AND REINFORCEMENT SHALL APPLY TO ALL PITS UP TO 3000mm DEEP, FOR DEEPER PITS SEE STD-113 AND STD-114.
- ALL REINFORCEMENT LAPS SHALL BE 300mm LONG.
- MINIMUM COVER TO REINFORCEMENT SHALL BE 50mm UNLESS 3. OTHERWISE SPECIFIED.
- ALL REINFORCEMENT SHALL BE SL92 STEEL FABRIC, UNLESS OTHERWISE SPECIFIED.
- PITS UP TO 2000mm DEEP SHALL BE CAST WITH WALLS AND FLOOR SLABS UNREINFORCED, UNLESS OTHERWISE SPECIFIED.
- PITS DEEPER THAN 1000mm AND UP TO 3000mm SHALL BE FITTED WITH STEP IRONS. SEE STD-102. PITS DEEPER THAN 3000mm SHALL BE FITTED WITH LADDERS.
- PIT DIMENSIONS AND REFERENCES TO BACK OF KERB ARE BASED ON STANDARD CONCRETE BARRIER TYPE B1 KERB PROFILE, 150mm KERB HEIGHT. SEE STD-301.

SINGLE

STD-108


DRG.

NO.

AS SHOWN

SHEET

1 OF 1

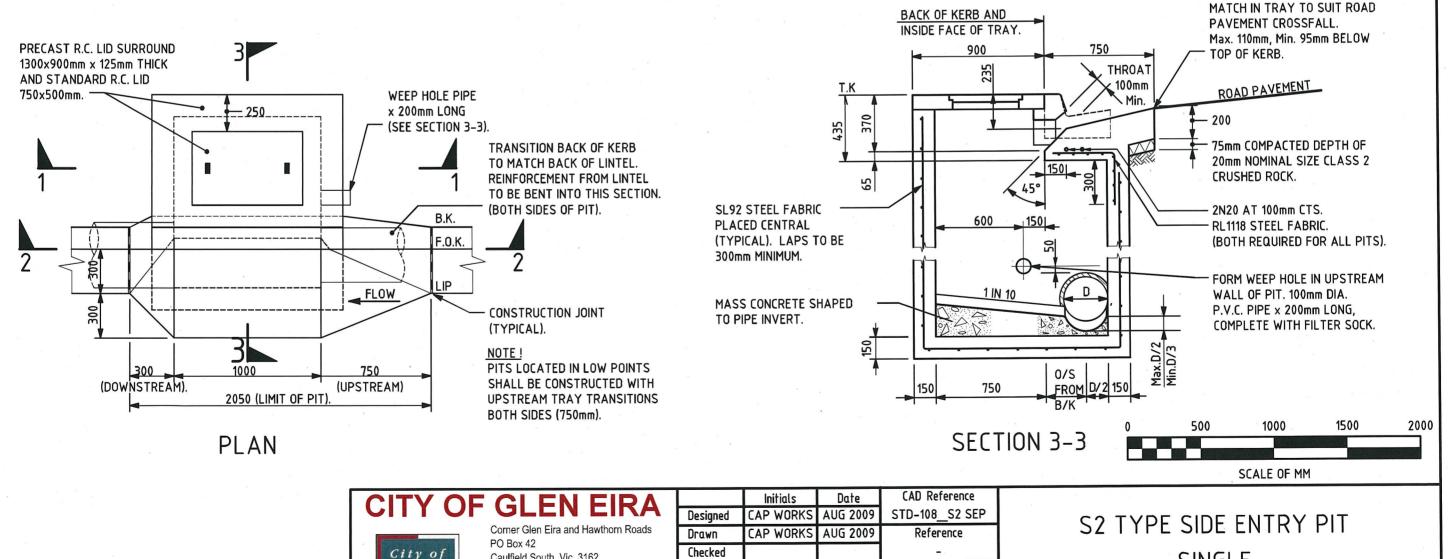

Approved

Dir. Assets & Facilities Date

Version

Date

16.0.12

SCALE:

3/09/2009 2:42:12