



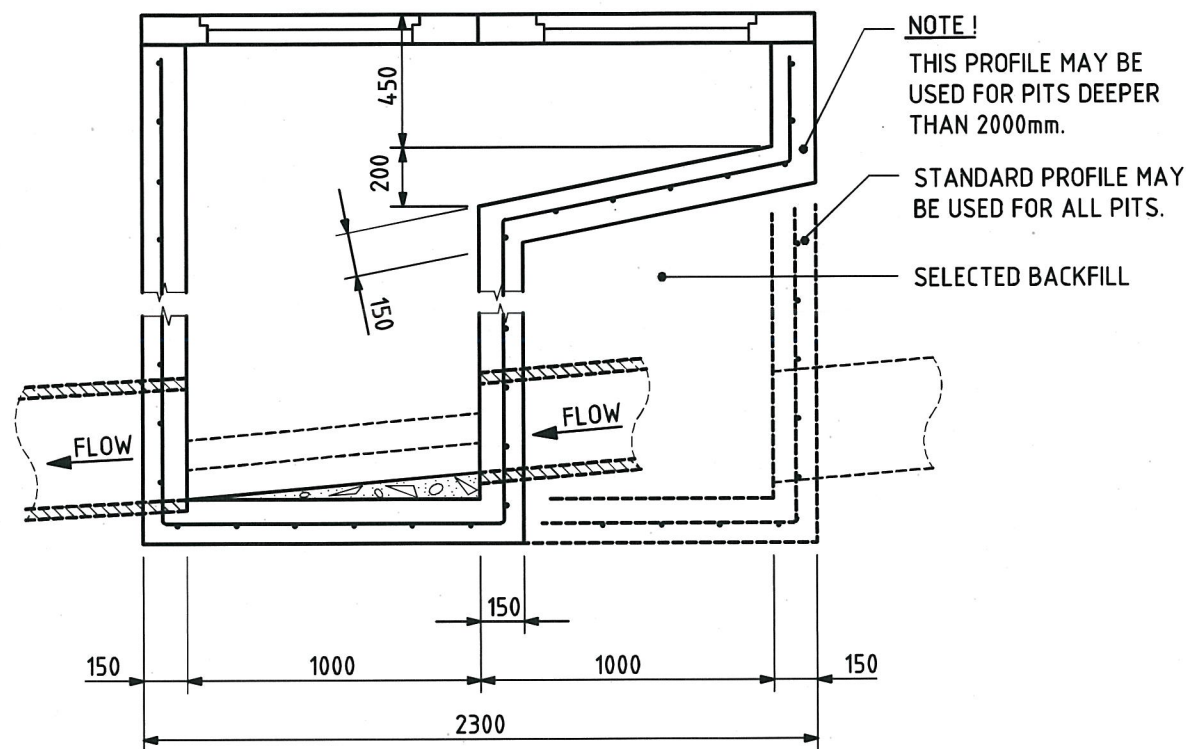


SECTION 1-1


- NOTES:**
1. WALL THICKNESS AND REINFORCEMENT SHALL APPLY TO ALL PITS UP TO 3000mm DEEP. FOR DEEPER PITS SEE STD-113 AND STD-114.
 2. ALL REINFORCEMENT LAPS SHALL BE 300mm, UNLESS OTHERWISE SPECIFIED.
 3. MINIMUM COVER FOR REINFORCEMENT SHALL BE 50mm, UNLESS OTHERWISE SPECIFIED.
 4. ALL REINFORCEMENT SHALL BE SL92 STEEL FABRIC, UNLESS OTHERWISE SPECIFIED.
 5. PITS UP TO 2000mm DEEP SHALL BE CAST WITH WALLS AND FLOOR SLABS UNREINFORCED, UNLESS OTHERWISE SPECIFIED.
 6. PITS DEEPER THAN 1000mm AND UP TO 3000mm SHALL BE FITTED WITH STEP IRONS. SEE STD-102 PITS DEEPER THAN 3000mm SHALL BE FITTED WITH LADDERS.
 7. PIT DIMENSIONS AND REFERENCES TO BACK OF KERB ARE BASED ON STANDARD CONCRETE BARRIER TYPE B1 KERB PROFILE, 150mm KERB HEIGHT. SEE STD-301.

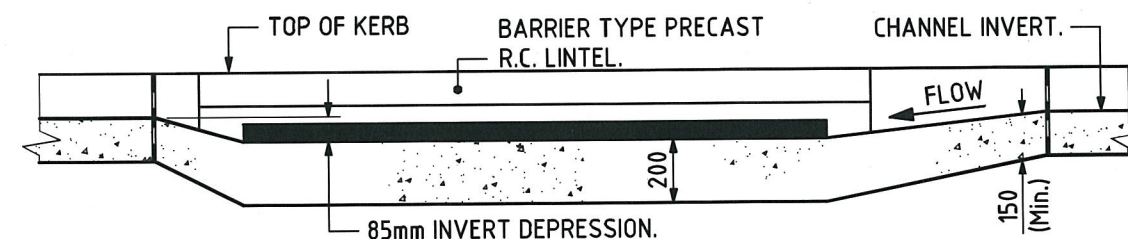

SECTION 2-2

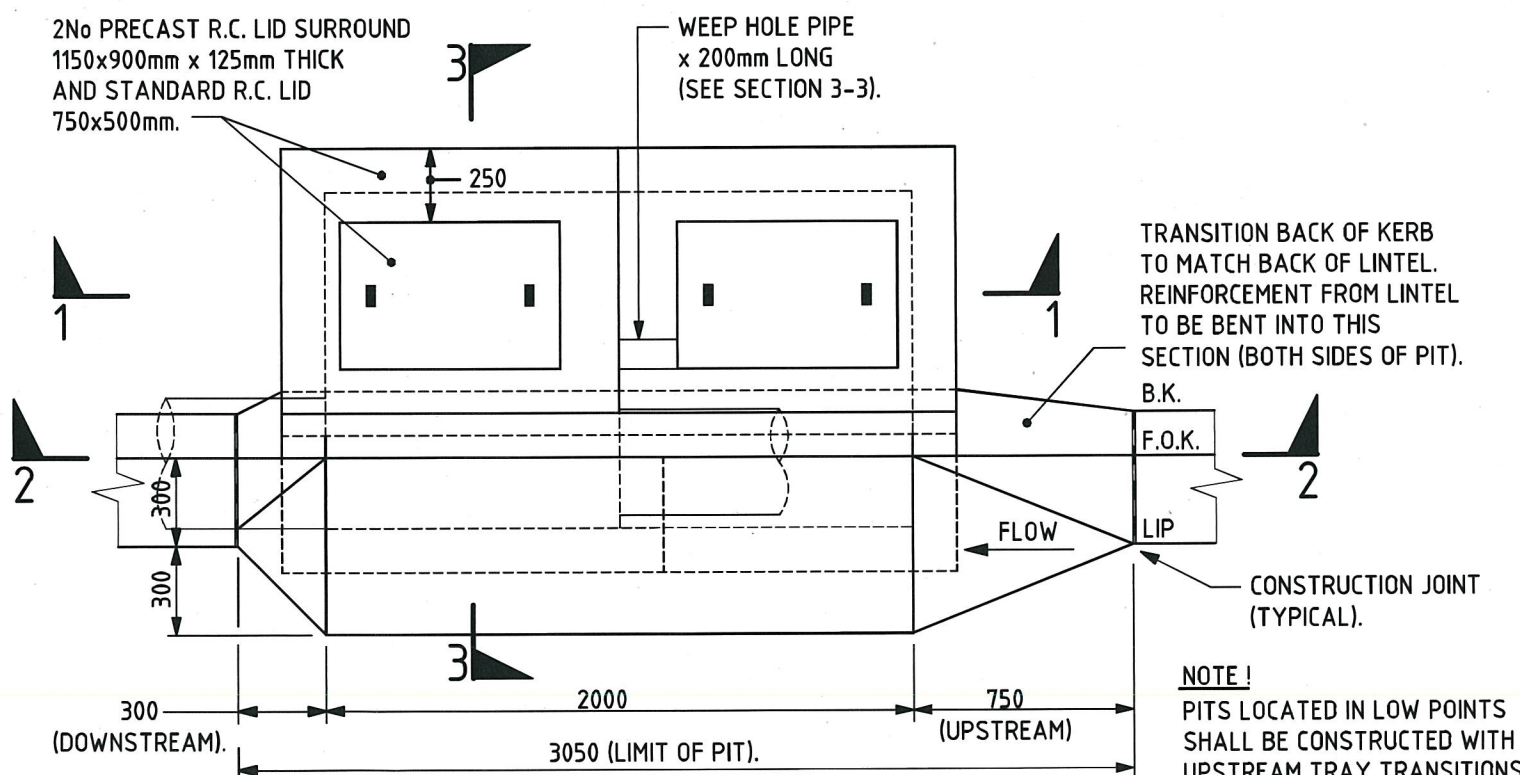


PLAN

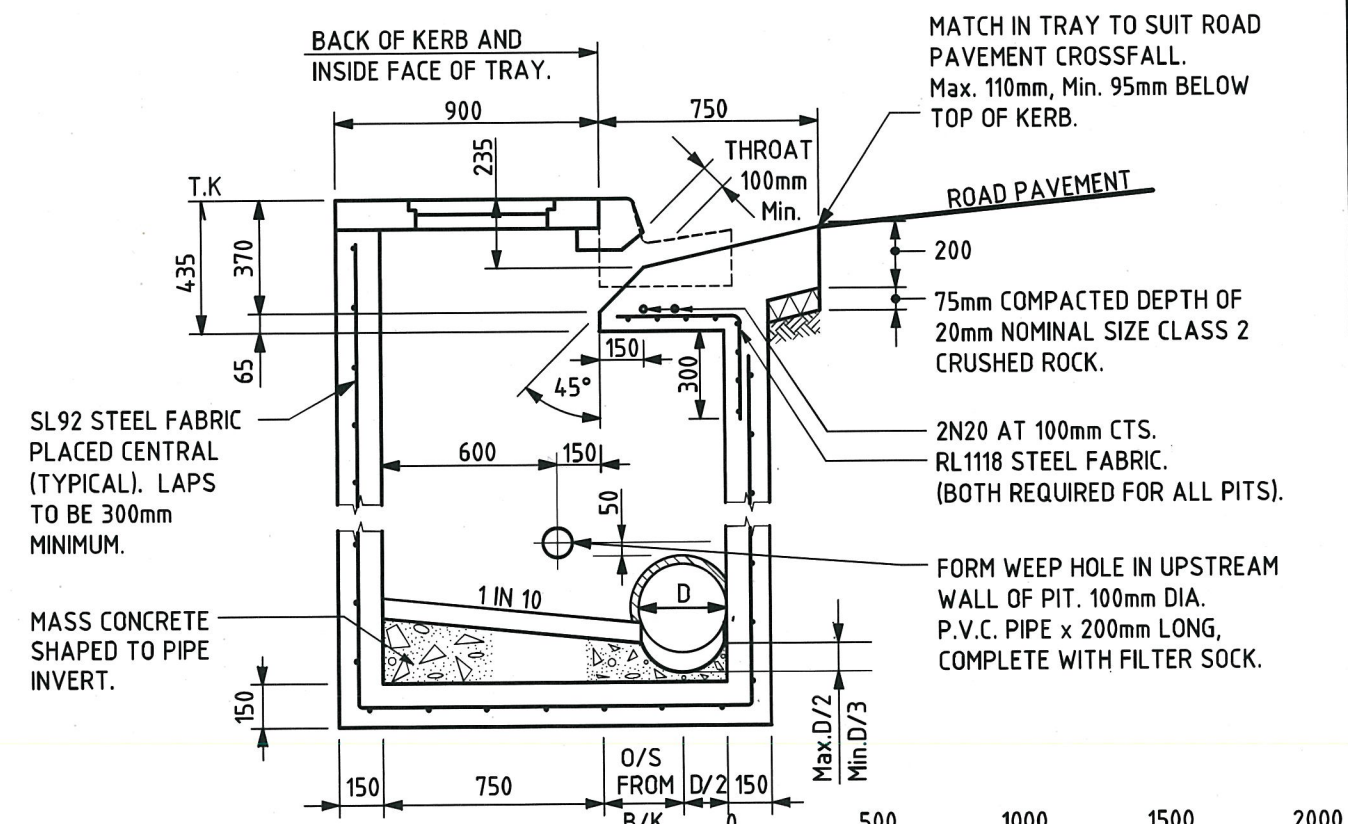

SECTION 3-3

SCALE OF MM

CITY OF GLEN EIRA

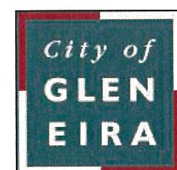

Corner Glen Eira and Hawthorn Roads
PO Box 42
Caulfield South Vic 3162
Phone 9524 3333
Fax 9524 3424
E-Mail mail@gleneira.vic.gov.au
Web www.gleneira.vic.gov.au

	Initials	Date	CAD Reference
Designed	CAP WORKS	JUL 2009	STD-109_S2 DSEP
Drawn	CAP WORKS	JUL 2009	Reference
Checked			-
Approved			Version
			-
			Date
			16-01-12

**S2D TYPE SIDE ENTRY PIT
DOUBLE**

SCALE: AS SHOWN DRG. NO. STD-109 SHEET 1 OF 1

3/09/2009 2:42:14 PM