

LEGEND

EXISTING TREES TO BE RETAINED AND PROTECTED

NEW TREE IN GARDEN BED
REFER TO PLANT SCHEDULE FOR SPECIES

EXISTING TURF TO BE RETAINED

75mm PINE MULCH GARDEN BED
REFER TO DETAIL

BIN LOCATION

EXISTING URBANSTONE CONCRETE PAVER.
PRESSURE CLEAN ALL EXISTING ALL EXISTING
PAVERS 2M FROM EDGE OF WORK

EDGE TYPE 01: NEW URBANSTONE CONCRETE
PAVER BANDING ALIGNMENT

EDGE TYPE 02: STEEL HOOP GARDEN EDGE

PAVEMENT TYPE 01: EXPOSED AGGREGATE
BACCHUS MARSH MIX FROM HANSON

PAVEMENT TYPE 02: PORUS LANE PERMEABLE GRAVEL
REFER TO COUNCIL DETAIL


PAVEMENT TYPE 03: ASPHALT RESURFACING
TO BE INSTALLED AS PER GLEN EIRA STANDARD

FURNITURE ELEMENT 01: BENCH SEAT
FURPHY FOUNDARY FULCRUM SEAT


KEY PLAN




WARNING
BEWARE OF UNDERGROUND SERVICES
THE LOCATION OF UNDERGROUND SERVICES
SHOWN ARE APPROXIMATE ONLY.
IT IS THE CONTRACTOR'S RESPONSIBILITY
TO PROVE THEIR EXACT POSITION ON SITE.

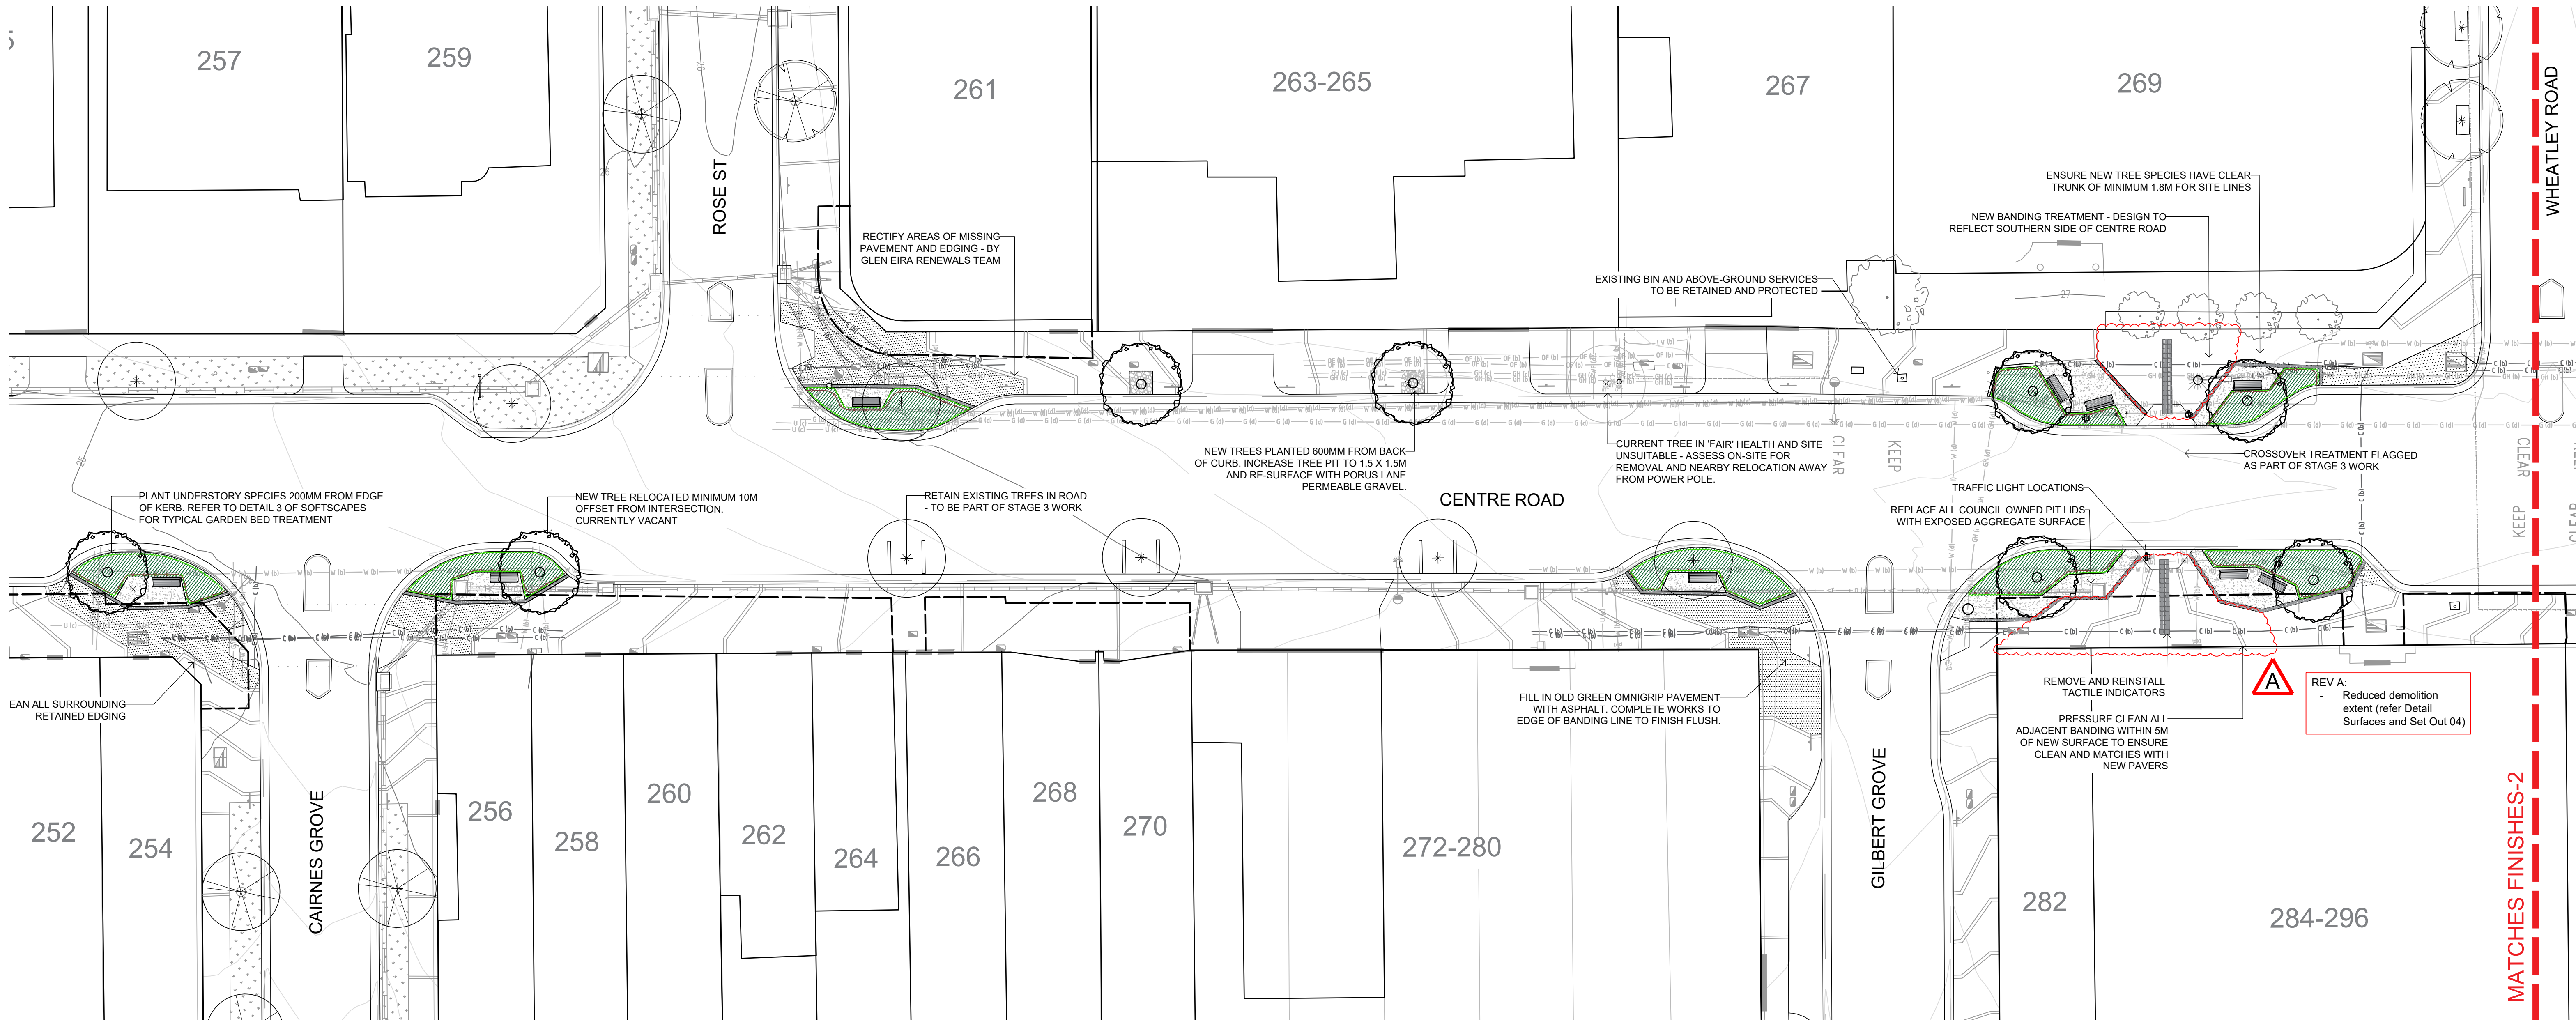

OVERALL FINISHES 1

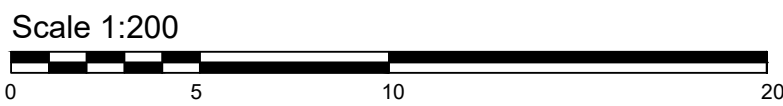

NO.	REVISION/AMENDMENTS	DATE
5	Detail Design Landscape Plans – Tender – Rev A	06/03/2026
4	Detail Design Landscape Plans – Tender	20/11/2025
3	Detail Design Landscape Plans – For Tender	20/08/2025
2	Detail Design Landscape Plans – For Tender Review	25/07/2025
1	Detail Design Landscape Plans – For Review	20/06/2025

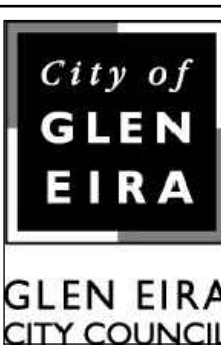

CITY OF GLEN EIRA

Corner Glen Eira and Hawthorn Roads
PO Box 42
Caulfield South Vic 3162
Phone 9524 3333
Fax 9524 3424
E-Mail mail@gleneira.vic.gov.au
Web www.gleneira.vic.gov.au



DESIGNED : HM	DATE : NOV / 2025
CHECKED : JH	
SURVEYED :	DATE : JUNE / 2008
SURVEY DATUM :	

CENTRE ROAD - STAGE 1
LANDSCAPE DETAIL DOCUMENTATION

254 - 370 CENTRE ROAD, BENTLEIGH

REF: PR*977
REV. NO.: D
AMEND. NO.: ISSUE FOR CONSTRUCTION
DWG.NO. 4/2025
SHEET: 5
SIZE: A1


LEGEND

- EXISTING TREES TO BE RETAINED AND PROTECTED
- NEW TREE IN GARDEN BED
REFER TO PLANT SCHEDULE FOR SPECIES
- EXISTING TURF TO BE RETAINED
- 75mm PINE MULCH GARDEN BED
REFER TO DETAIL
- BIN LOCATION
- EXISTING URBANSTONE CONCRETE PAVER.
PRESSURE CLEAN ALL EXISTING ALL EXISTING
PAVERS 2M FROM EDGE OF WORK
- EDGE TYPE 01: NEW URBANSTONE CONCRETE
PAVER BANDING ALIGNMENT
- EDGE TYPE 02: STEEL HOOP GARDEN EDGE
- PAVEMENT TYPE 01: EXPOSED AGGREGATE
BACCHUS MARSH MIX FROM HANSON
- PAVEMENT TYPE 02: PORUS LANE PERMEABLE GRAVEL
REFER TO COUNCIL DETAIL


KEY PLAN



WARNING
BEWARE OF UNDERGROUND SERVICES
THE LOCATION OF UNDERGROUND SERVICES
SHOWN ARE APPROXIMATE ONLY.
IT IS THE CONTRACTOR'S RESPONSIBILITY
TO PROVE THEIR EXACT POSITION ON SITE.

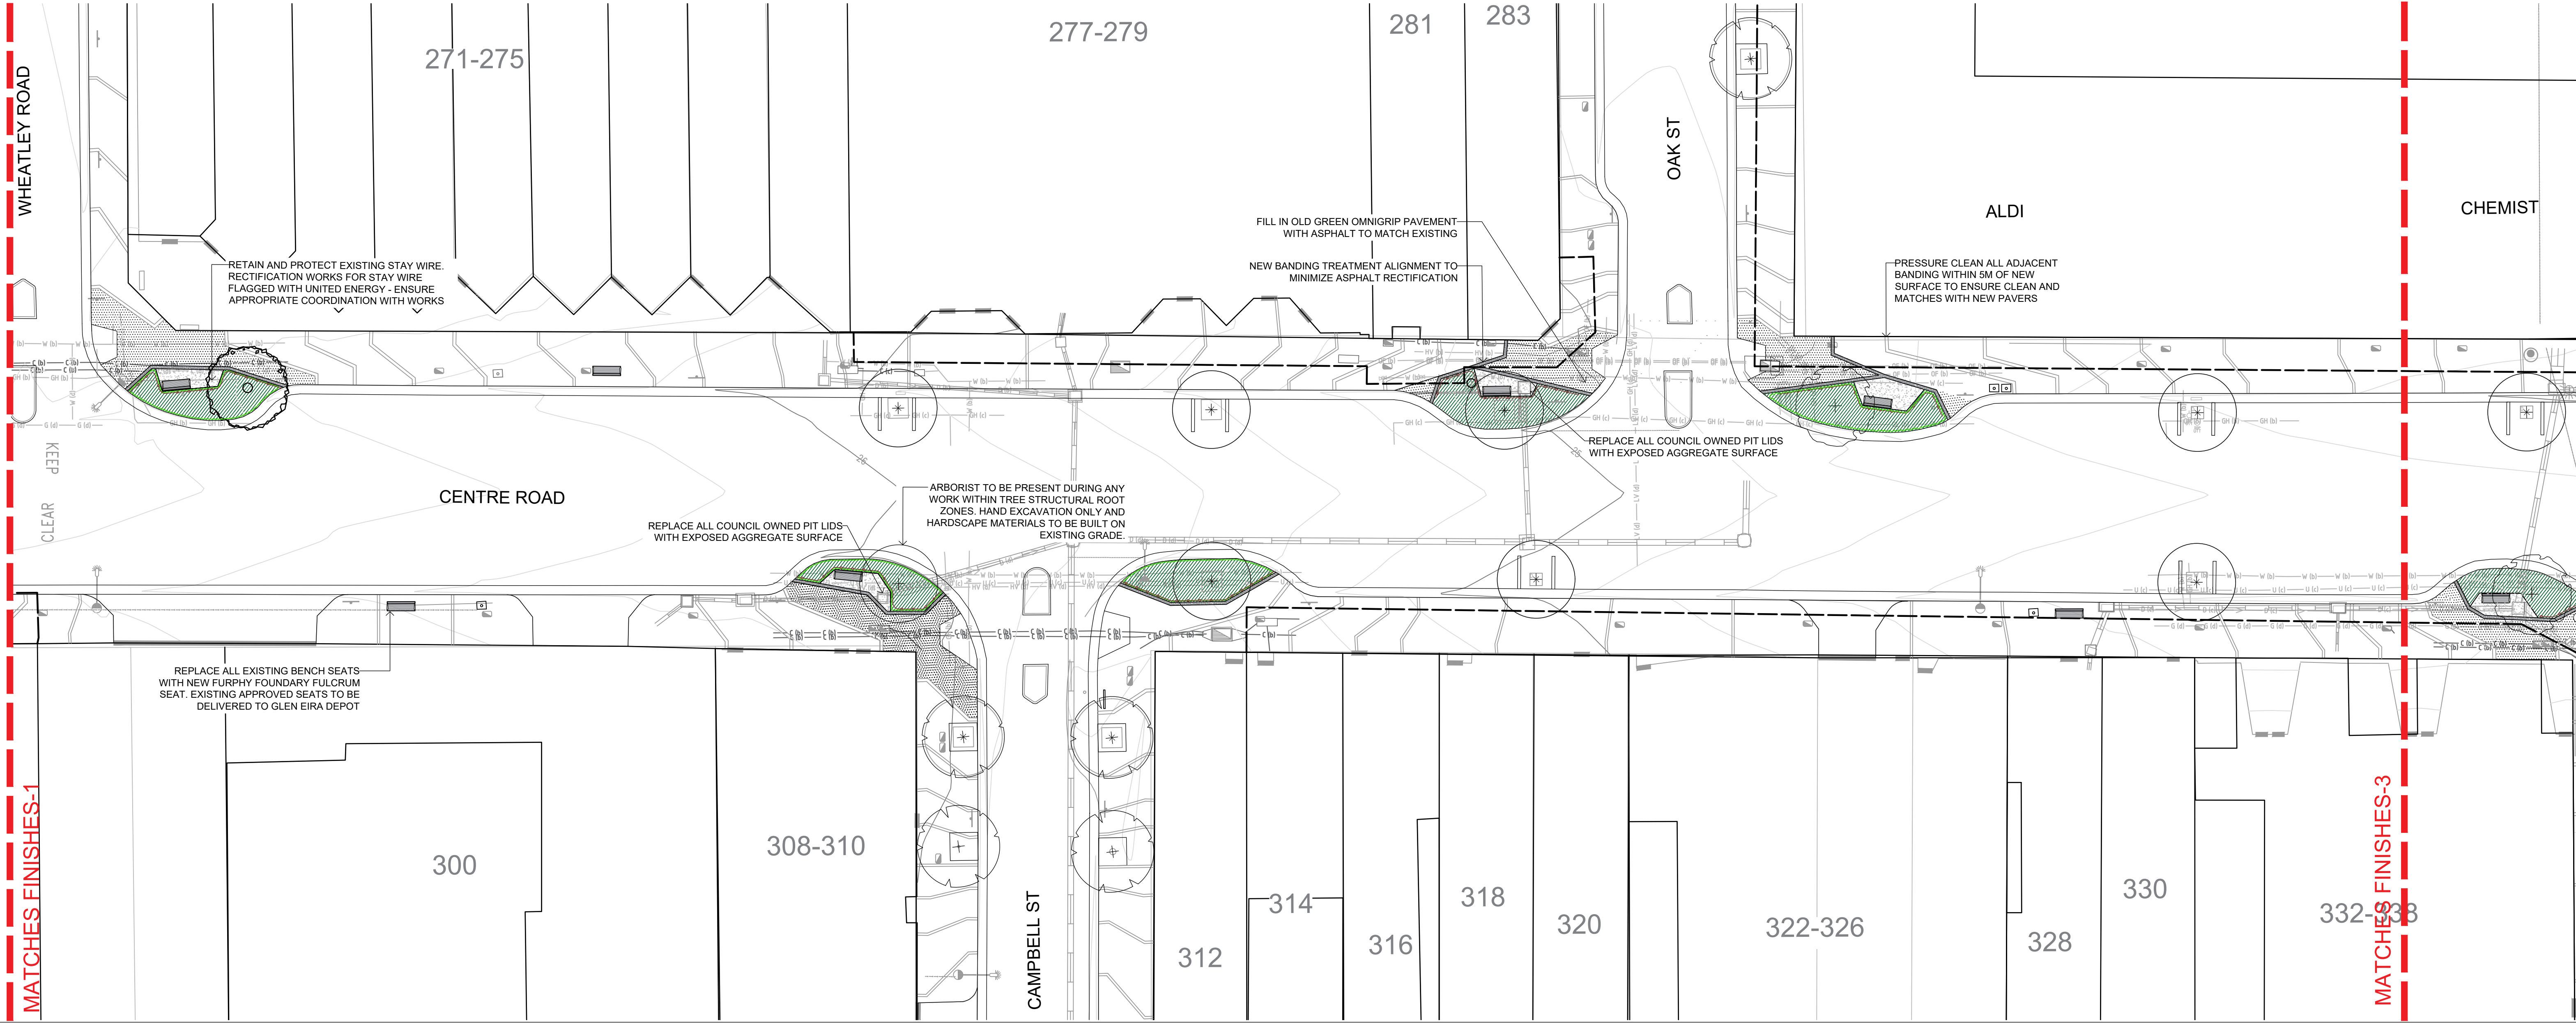

OVERALL FINISHES 2

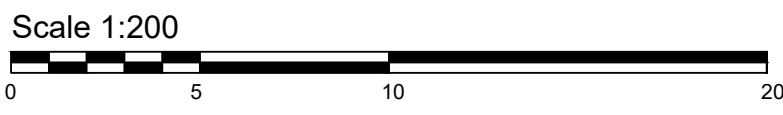

NO.	REVISION/AMENDMENTS	DATE
5	Detail Design Landscape Plans – Tender – Rev A	06/03/2026
4	Detail Design Landscape Plans – Tender	20/11/2025
3	Detail Design Landscape Plans – For Tender	20/08/2025
2	Detail Design Landscape Plans – For Tender Review	25/07/2025
1	Detail Design Landscape Plans – For Review	20/06/2025



CITY OF GLEN EIRA

Corner Glen Eira and Hawthorn Roads
PO Box 42
Caulfield South Vic 3162
Phone 9524 3333
Fax 9524 3424
E-Mail mail@gleneira.vic.gov.au
Web www.gleneira.vic.gov.au



DESIGNED : HM	DATE : NOV / 2025
CHECKED : JH	
SURVEYED :	DATE : JUNE / 2008
SURVEY DATUM :	

CENTRE ROAD - STAGE 1
LANDSCAPE DETAIL DOCUMENTATION

254 - 370 CENTRE ROAD, BENTLEIGH

REF: PR*977	
REV. NO.: D	
AMEND. NO.: ISSUE FOR CONSTRUCTION	
DWG.NO. 4/2025	
SHEET: 6	SIZE: A1

LEGEND

- EXISTING TREES TO BE RETAINED AND PROTECTED
- NEW TREE IN GARDEN BED
REFER TO PLANT SCHEDULE FOR SPECIES
- EXISTING TURF TO BE RETAINED
- 75mm PINE MULCH GARDEN BED
REFER TO DETAIL
- BIN LOCATION


- EXISTING URBANSTONE CONCRETE PAVER.
PRESSURE CLEAN ALL EXISTING ALL EXISTING
PAVERS 2M FROM EDGE OF WORK
- EDGE TYPE 01: NEW URBANSTONE CONCRETE
PAVER BANDING ALIGNMENT
- EDGE TYPE 02: STEEL HOOP GARDEN EDGE
- PAVEMENT TYPE 01: EXPOSED AGGREGATE
BACCHUS MARSH MIX FROM HANSON
- PAVEMENT TYPE 02: PORUS LANE PERMEABLE GRAVEL
REFER TO COUNCIL DETAIL

- PAVEMENT TYPE 03: ASPHALT RESURFACING
TO BE INSTALLED AS PER GLEN EIRA STANDARD
- FURNITURE ELEMENT 01: BENCH SEAT
FURPHY FOUNDARY FULCRUM SEAT


KEY PLAN




WARNING
BEWARE OF UNDERGROUND SERVICES
THE LOCATION OF UNDERGROUND SERVICES
SHOWN ARE APPROXIMATE ONLY.
IT IS THE CONTRACTOR'S RESPONSIBILITY
TO PROVE THEIR EXACT POSITION ON SITE.

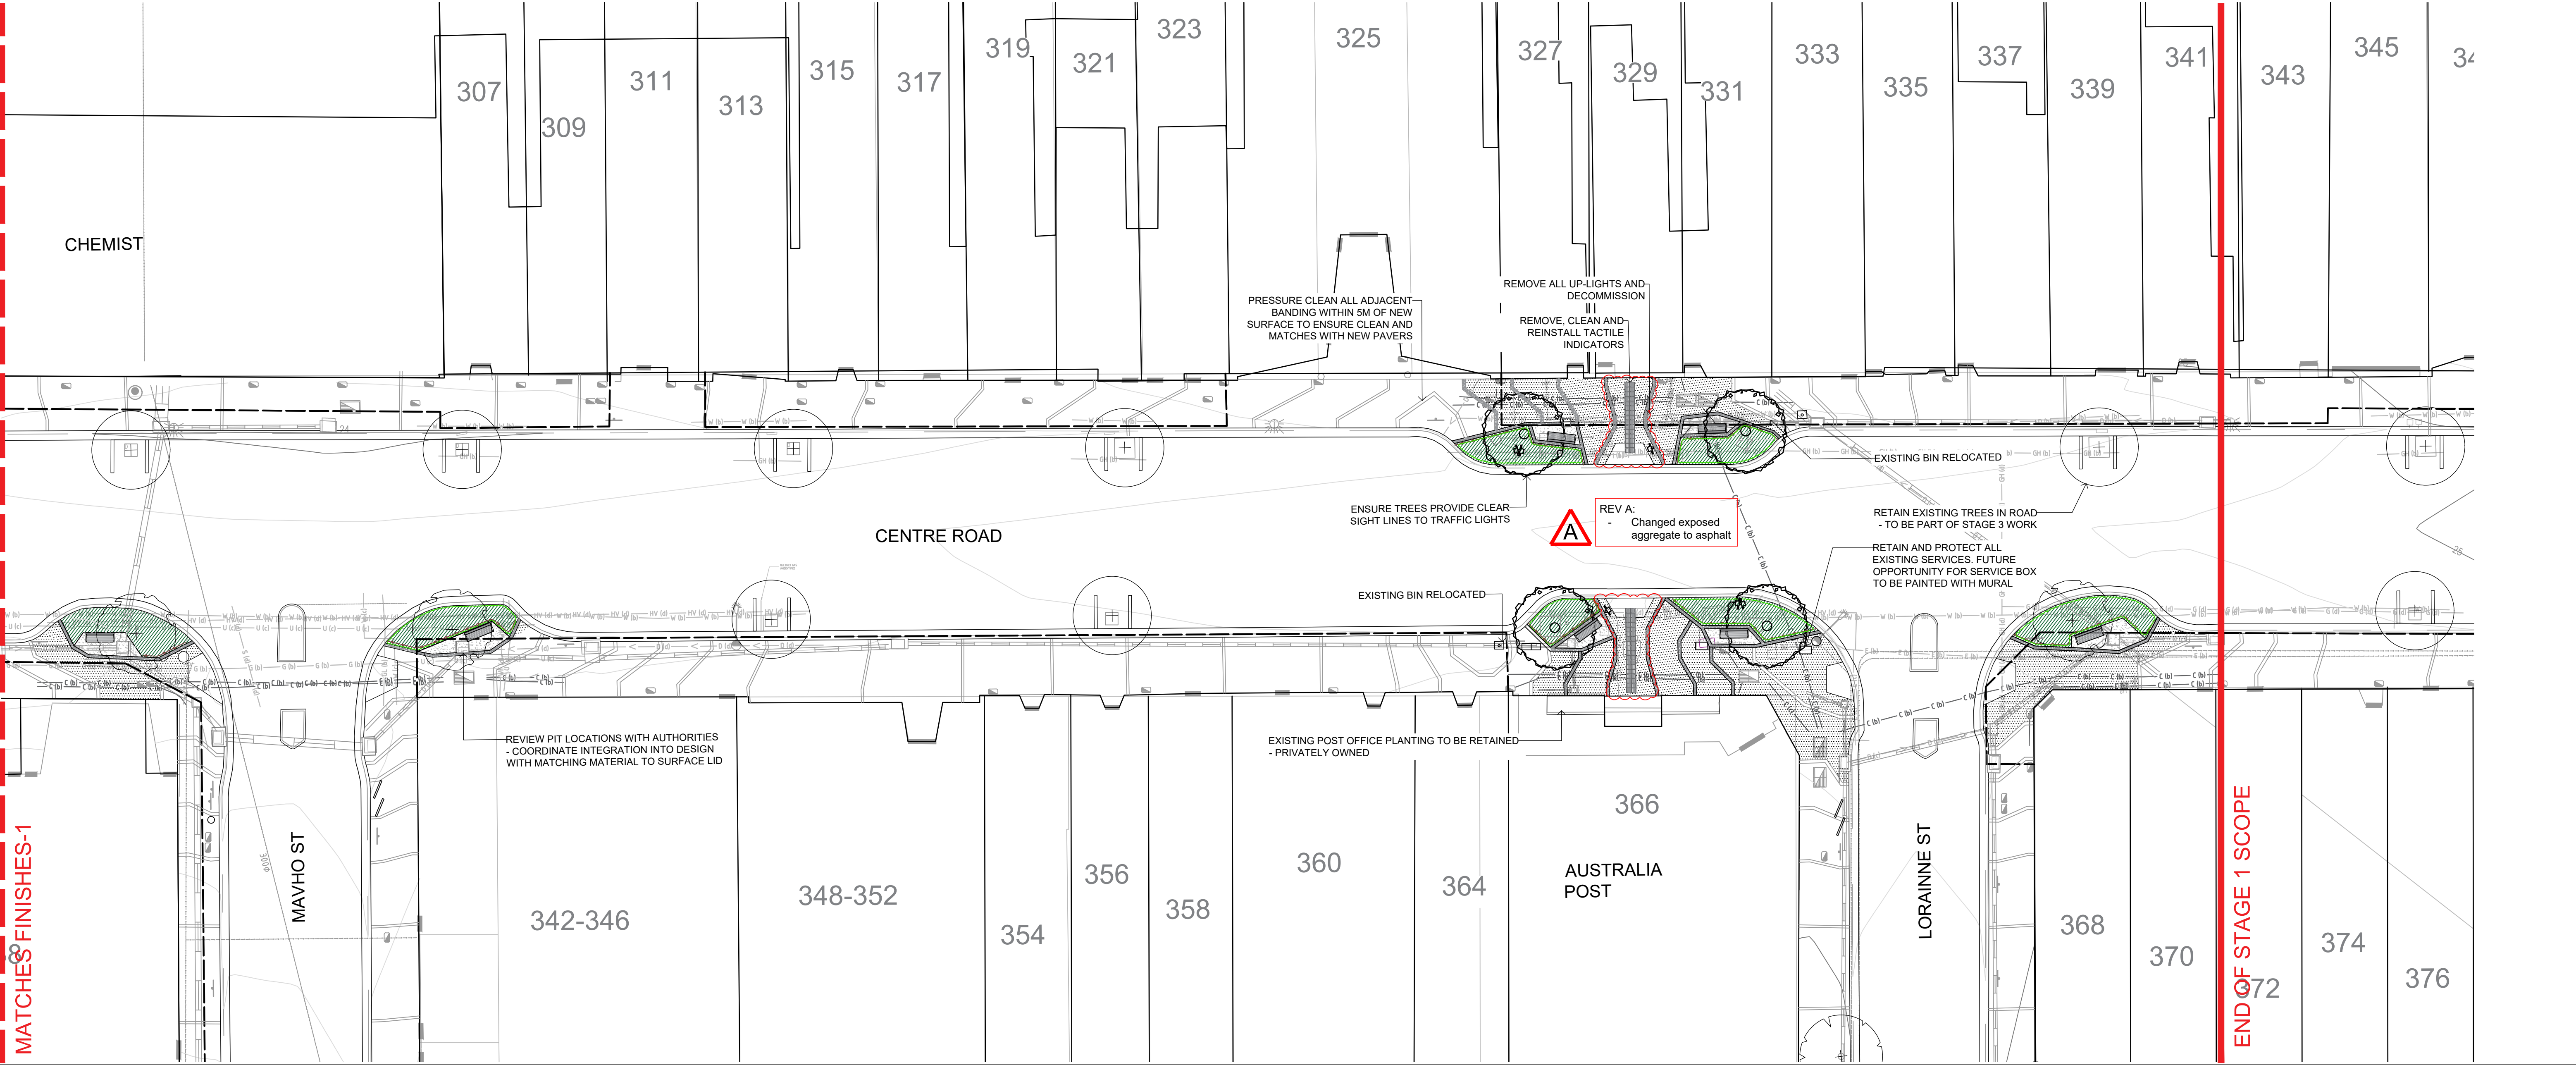

OVERALL FINISHES 3

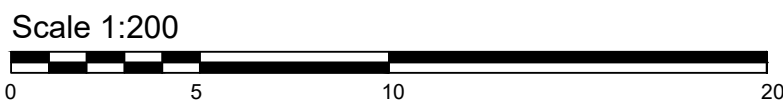

NO.	REVISION/AMENDMENTS	DATE
5	Detail Design Landscape Plans – Tender – Rev A	06/03/2026
4	Detail Design Landscape Plans – Tender	20/11/2025
3	Detail Design Landscape Plans – For Tender	20/08/2025
2	Detail Design Landscape Plans – For Tender Review	25/07/2025
1	Detail Design Landscape Plans – For Review	20/06/2025

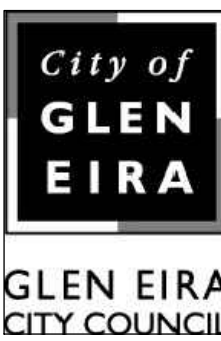

CITY OF GLEN EIRA

Corner Glen Eira and Hawthorn Roads
PO Box 42
Caulfield South Vic 3162
Phone 9524 3333
Fax 9524 3424
E-Mail mail@gleneira.vic.gov.au
Web www.gleneira.vic.gov.au



DESIGNED : HM	DATE : 10/03 / 2025
CHECKED : JH	
SURVEYED :	DATE : JUNE / 2008
SURVEY DATUM :	

CENTRE ROAD - STAGE 1
LANDSCAPE DETAIL DOCUMENTATION

254 - 370 CENTRE ROAD, BENTLEIGH

REF:	PR*977
REV. NO.:	D
AMEND. NO.:	ISSUE FOR CONSTRUCTION
DWG.NO.	4/2025
SHEET: 7	SIZE: A1

PLANT SCHEDULE

CODE	SCIENTIFIC NAME	COMMON NAME	MATURE SIZE (HxW)	POT SIZE	QTY
Trees					
CER can	<i>Cercis canadensis</i>	Forest Pansy	5-8m x 3-4m	150 Lt	13
Mix 1					
Gai aes	<i>Gaillardia aestivalis</i> var. <i>Winkleri</i>	Wilkler's Blanketflower	0.4-0.6m x 0.4m	140mm	172
Sta byz	<i>Stachys byzantina</i> 'Big Ears'	Lamb Ears	0.3-0.5m x 0.5-0.6m	140mm	162
Tul vio	<i>Tulbaghia violacea</i> 'Silver Lace'	Society Garlic	0.3-0.5m x 0.4-0.4m	140mm	162
34					
Mix 2					
Sca aem	<i>Scaevola aemula</i>	Aussie Salute	0.3m x 0.4-0.6m	140mm	252
Ech pur	<i>Echinaece purpurea</i>	Purple Cone Flower	1m x 0.75m	140mm	277
Poa poi	<i>Poa poiiformis</i> 'Kingsdale'	Tussock Grass	0.9m x 0.9m	140mm	253
Mix 3					
Cal cit	<i>Calocephalus citreus</i>	Lemon Beauty Heads	0.3-0.6m x 0.3-0.6m	140mm	112
Cor ref	<i>Correa reflexa</i> 'Dusky Bells'	Natove Fuchsia	0.6-1m x 1-1.2m	140mm	39
Lom con	<i>Lomandra confertifolia</i> 'Little Con'	Dwarf Matt Rush	0.3m x 0.3m	140mm	165

NOTES:

- ENSURE 150 LT TREES HAVE MINIMUM 1.8M TRUNK CLEARANCE AT INSTALLATION
- ENSURE ALL PLANT STOCK ARE FREE FROM PESTS AND DISEASES
- GLEN EIRA PARKS TEAM TO INSPECT STOCK AND PLACEMENT PRIOR TO INSTALLATION



REV A:
- Updated plant count reflecting garden bed realignments

PLANT IMAGERY

MIX 1:



Gaillardia aestivalis var. Winkleri



Stachys byzantina 'Big Ears'



Tulbaghia violacea 'Silver Lace'

MIX 2:



Scaevola aemula



Echinaece purpurea



Poa Poiformis 'Kingsdale'

MIX 3:



Calocephalus citreus



Correa reflexa 'Dusky Bells'




Lomandra confertifolia 'Little Con'

TREE




Cercis canadensis 'Forest Pansy'

PLANT SCHEDULE

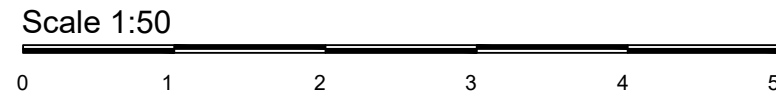

NO.	REVISION/AMENDMENTS	DATE
5	Detail Design Landscape Plans – Tender – Rev A	06/03/2026
4	Detail Design Landscape Plans – Tender	20/11/2025
3	Detail Design Landscape Plans – For Tender	20/08/2025
2	Detail Design Landscape Plans – For Tender Review	25/07/2025
1	Detail Design Landscape Plans – For Review	20/06/2025

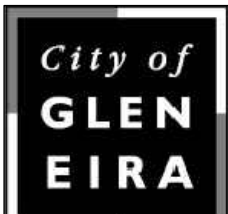

CITY OF GLEN EIRA

Corner Glen Eira and Hawthorn Roads
PO Box 42
Caulfield South Vic 3162
Phone 9524 3333
Fax 9524 3424
E-Mail mail@gleneira.vic.gov.au
Web www.gleneira.vic.gov.au



DESIGNED : HM	DATE : NOV / 2025
CHECKED : JH	
SURVEYED :	DATE : JUNE / 2026
SURVEY DATUM :	

CENTRE ROAD - STAGE 1
LANDSCAPE DETAIL DOCUMENTATION

254 - 370 CENTRE ROAD, BENTLEIGH

REF:	PR*977
REV. NO.:	D
AMEND. NO.:	ISSUE FOR CONSTRUCTION
DWG.NO.	4/2025
SHEET: 26	SIZE: A1