



MURRUMBEENA COMMUNITY HUB










GROUND FLOOR PLAN ONLY (PRESENTATION) 1:100



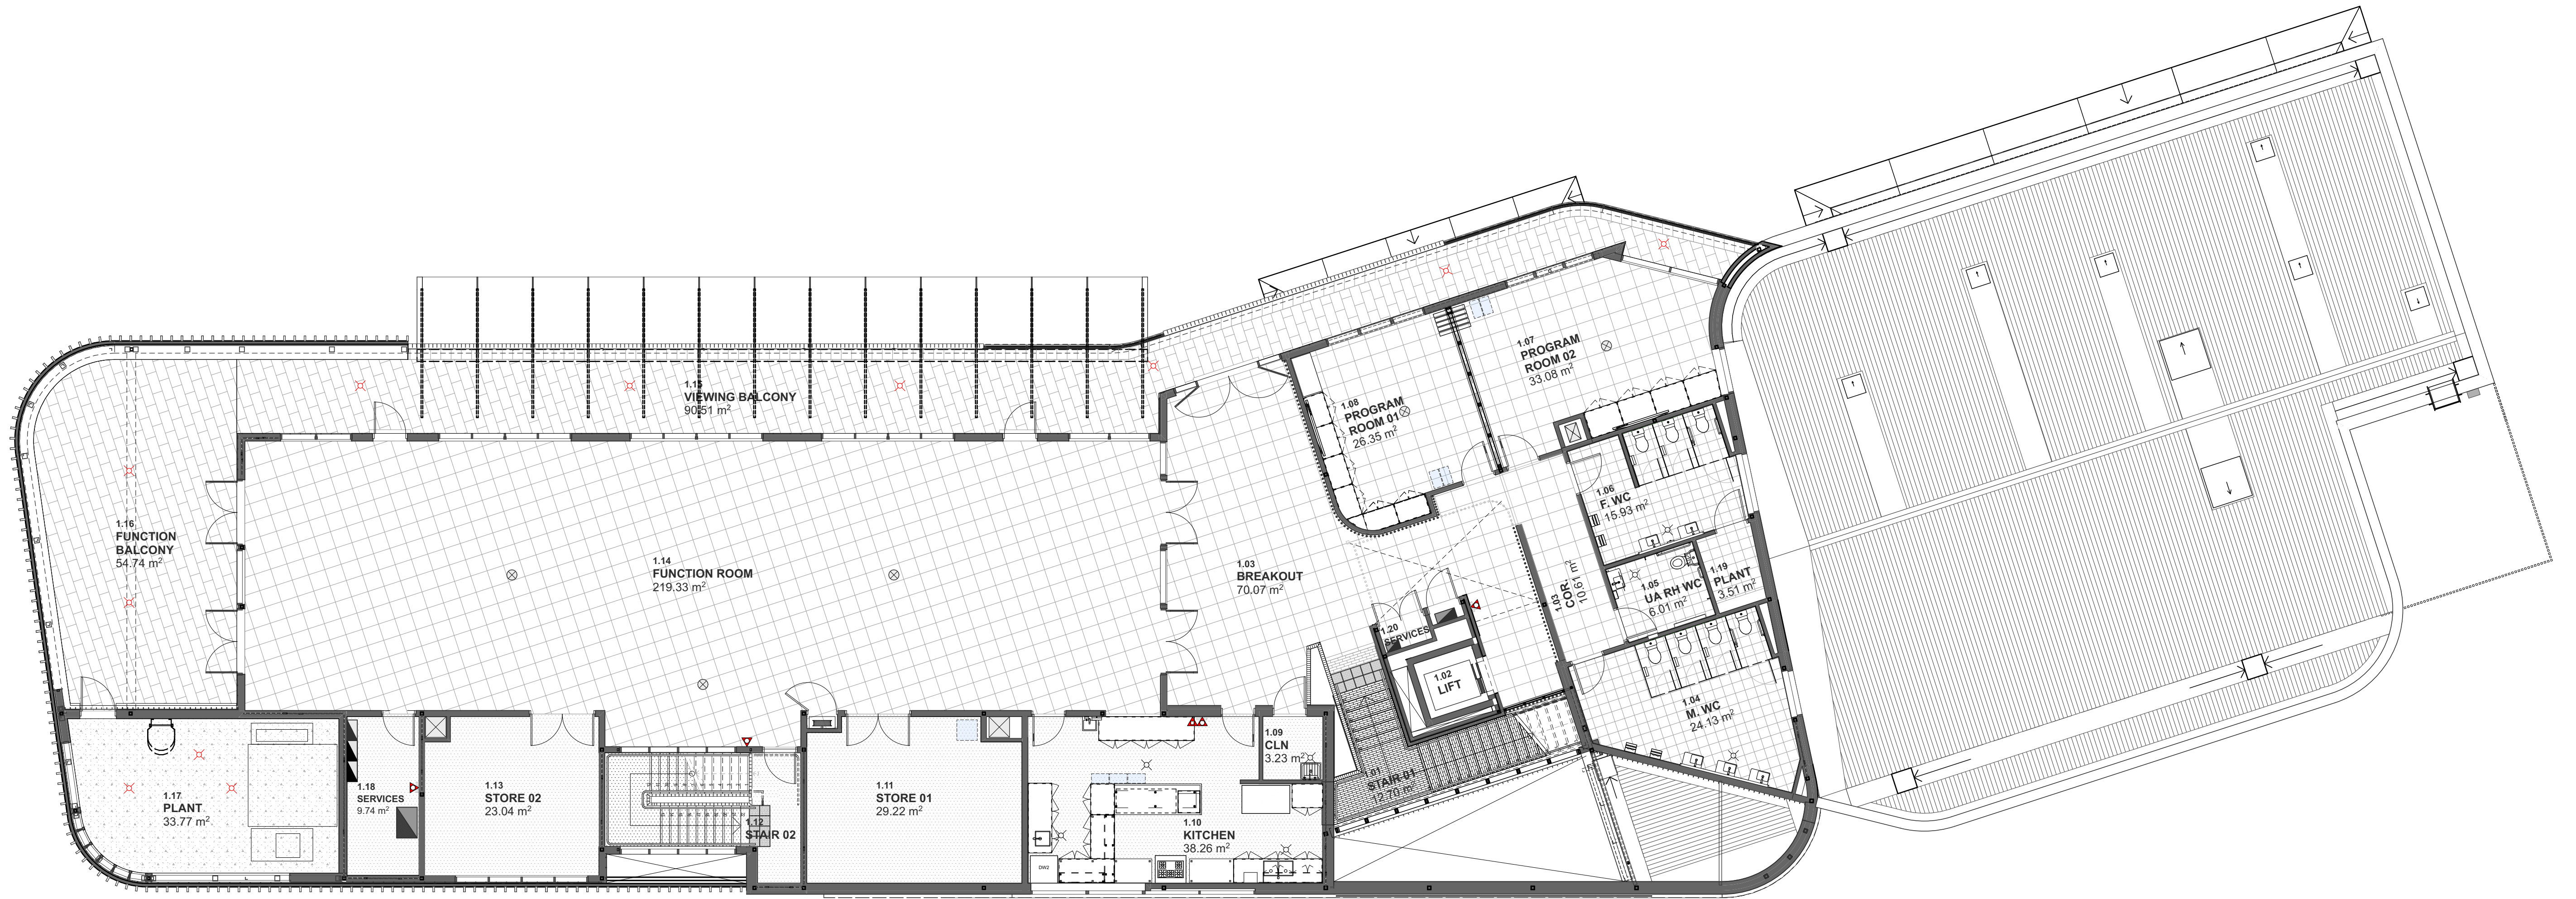

FIRST FLOOR PLAN ONLY (PRESENTATION) 1:100