

<b>TITLE PLAN</b>		<b>EDITION 1</b>	<b>TP 253674S</b>
-------------------	--	------------------	-------------------

<b>Location of Land</b>  Parish: PARISH OF PRAHRAN EAST OF ELSTERNWICK Township: Section: Crown Allotment: Crown Portion: 46 (PT)  Last Plan Reference: Derived From: VOL 6980 FOL 955 Depth Limitation: NIL	<b>Notations</b>      ANY REFERENCE TO MAP IN THE TEXT MEANS THE DIAGRAM SHOWN ON THIS TITLE PLAN
--	---

<b>Description of Land / Easement Information</b>	THIS PLAN HAS BEEN PREPARED FOR THE LAND REGISTRY, LAND VICTORIA, FOR TITLE DIAGRAM PURPOSES AS PART OF THE LAND TITLES AUTOMATION PROJECT COMPILED: 21/12/1999 VERIFIED: ML
---	--

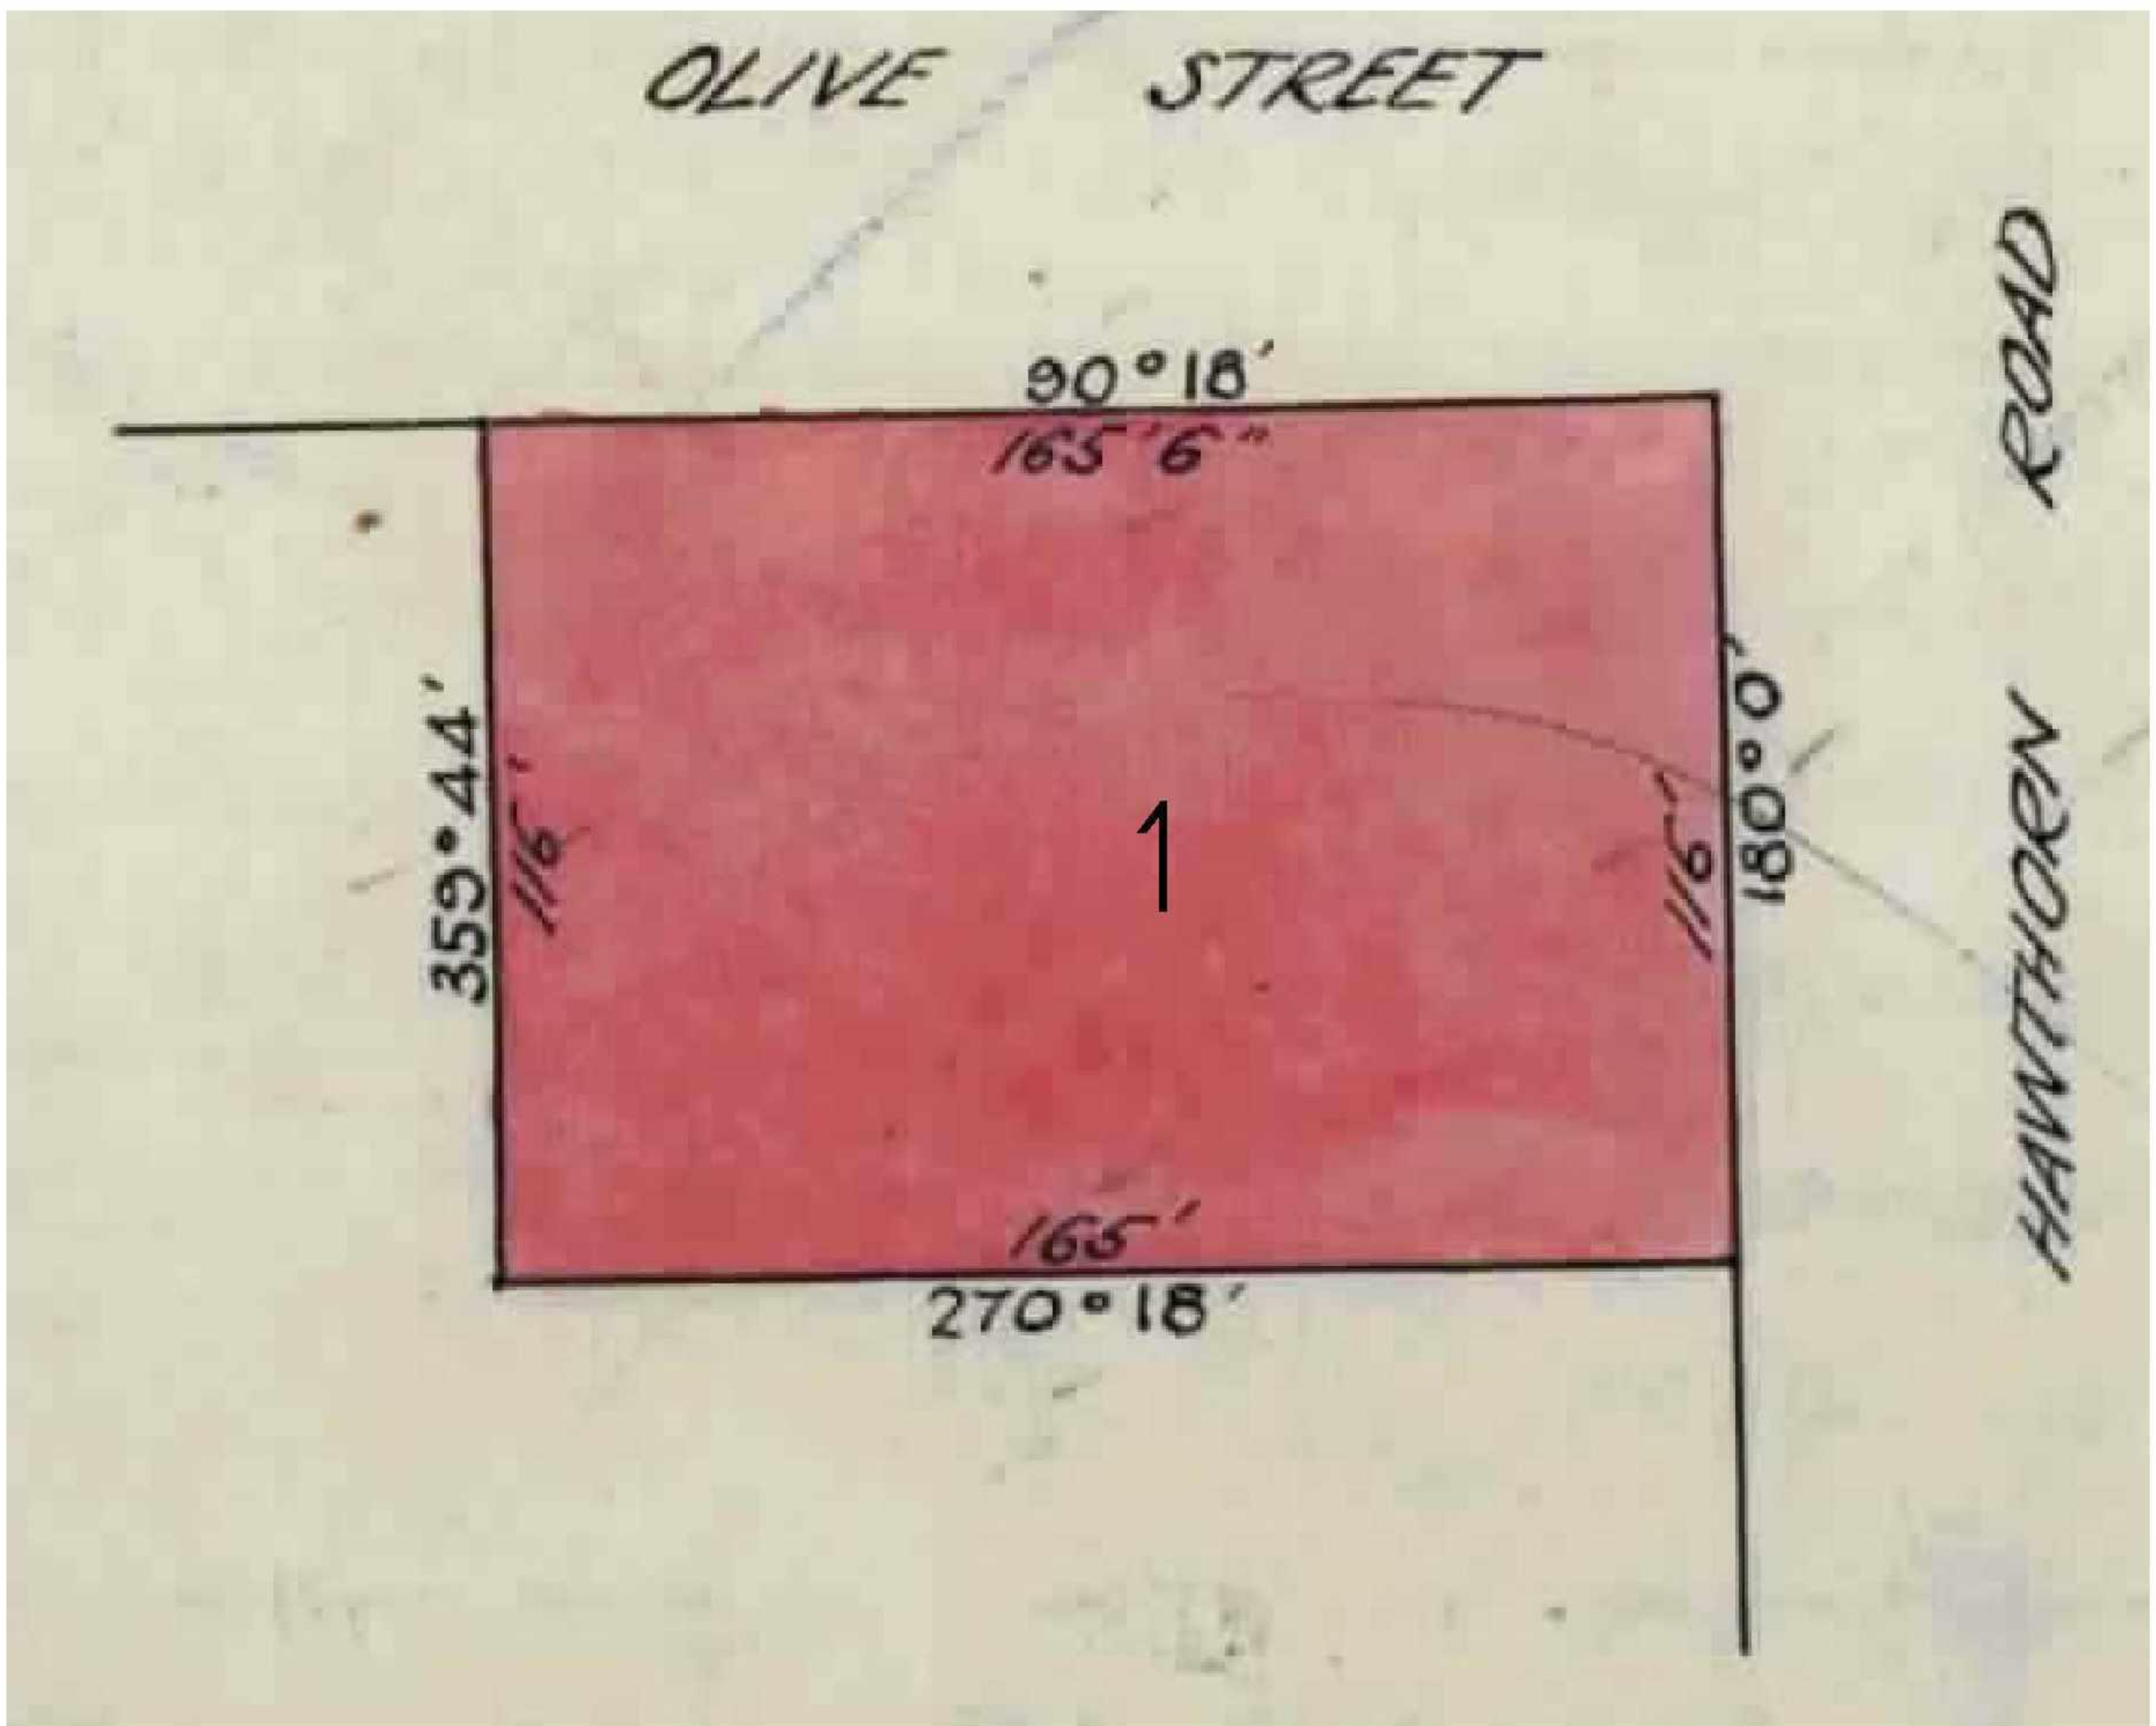


TABLE OF PARCEL IDENTIFIERS
WARNING: Where multiple parcels are referred to or shown on this Title Plan this does not imply separately disposable parcels under Section 8A of the Sale of Land Act 1962
PARCEL 1 = CP 46 (PT)