

Imaged Document Cover Sheet

The document following this cover sheet is an imaged document supplied by LANDATA®, Secure Electronic Registries Victoria.

Document Type	Plan
Document Identification	LP009887
Number of Pages (excluding this cover sheet)	10
Document Assembled	17/07/2025 09:55

Copyright and disclaimer notice:

© State of Victoria. This publication is copyright. No part may be reproduced by any process except in accordance with the provisions of the Copyright Act 1968 (Cth) and for the purposes of Section 32 of the Sale of Land Act 1962 or pursuant to a written agreement. The information is only valid at the time and in the form obtained from the LANDATA® System. None of the State of Victoria, LANDATA®, Secure Electronic Registries Victoria Pty Ltd (ABN 86 627 986 396) as trustee for the Secure Electronic Registries Victoria Trust (ABN 83 206 746 897) accept responsibility for any subsequent release, publication or reproduction of the information.

The document is invalid if this cover sheet is removed or altered.

SEE SHEET 2


SEE SHEET 1

LP 9887

9 SHEETS
SHEET 2



SEE SHEET 3

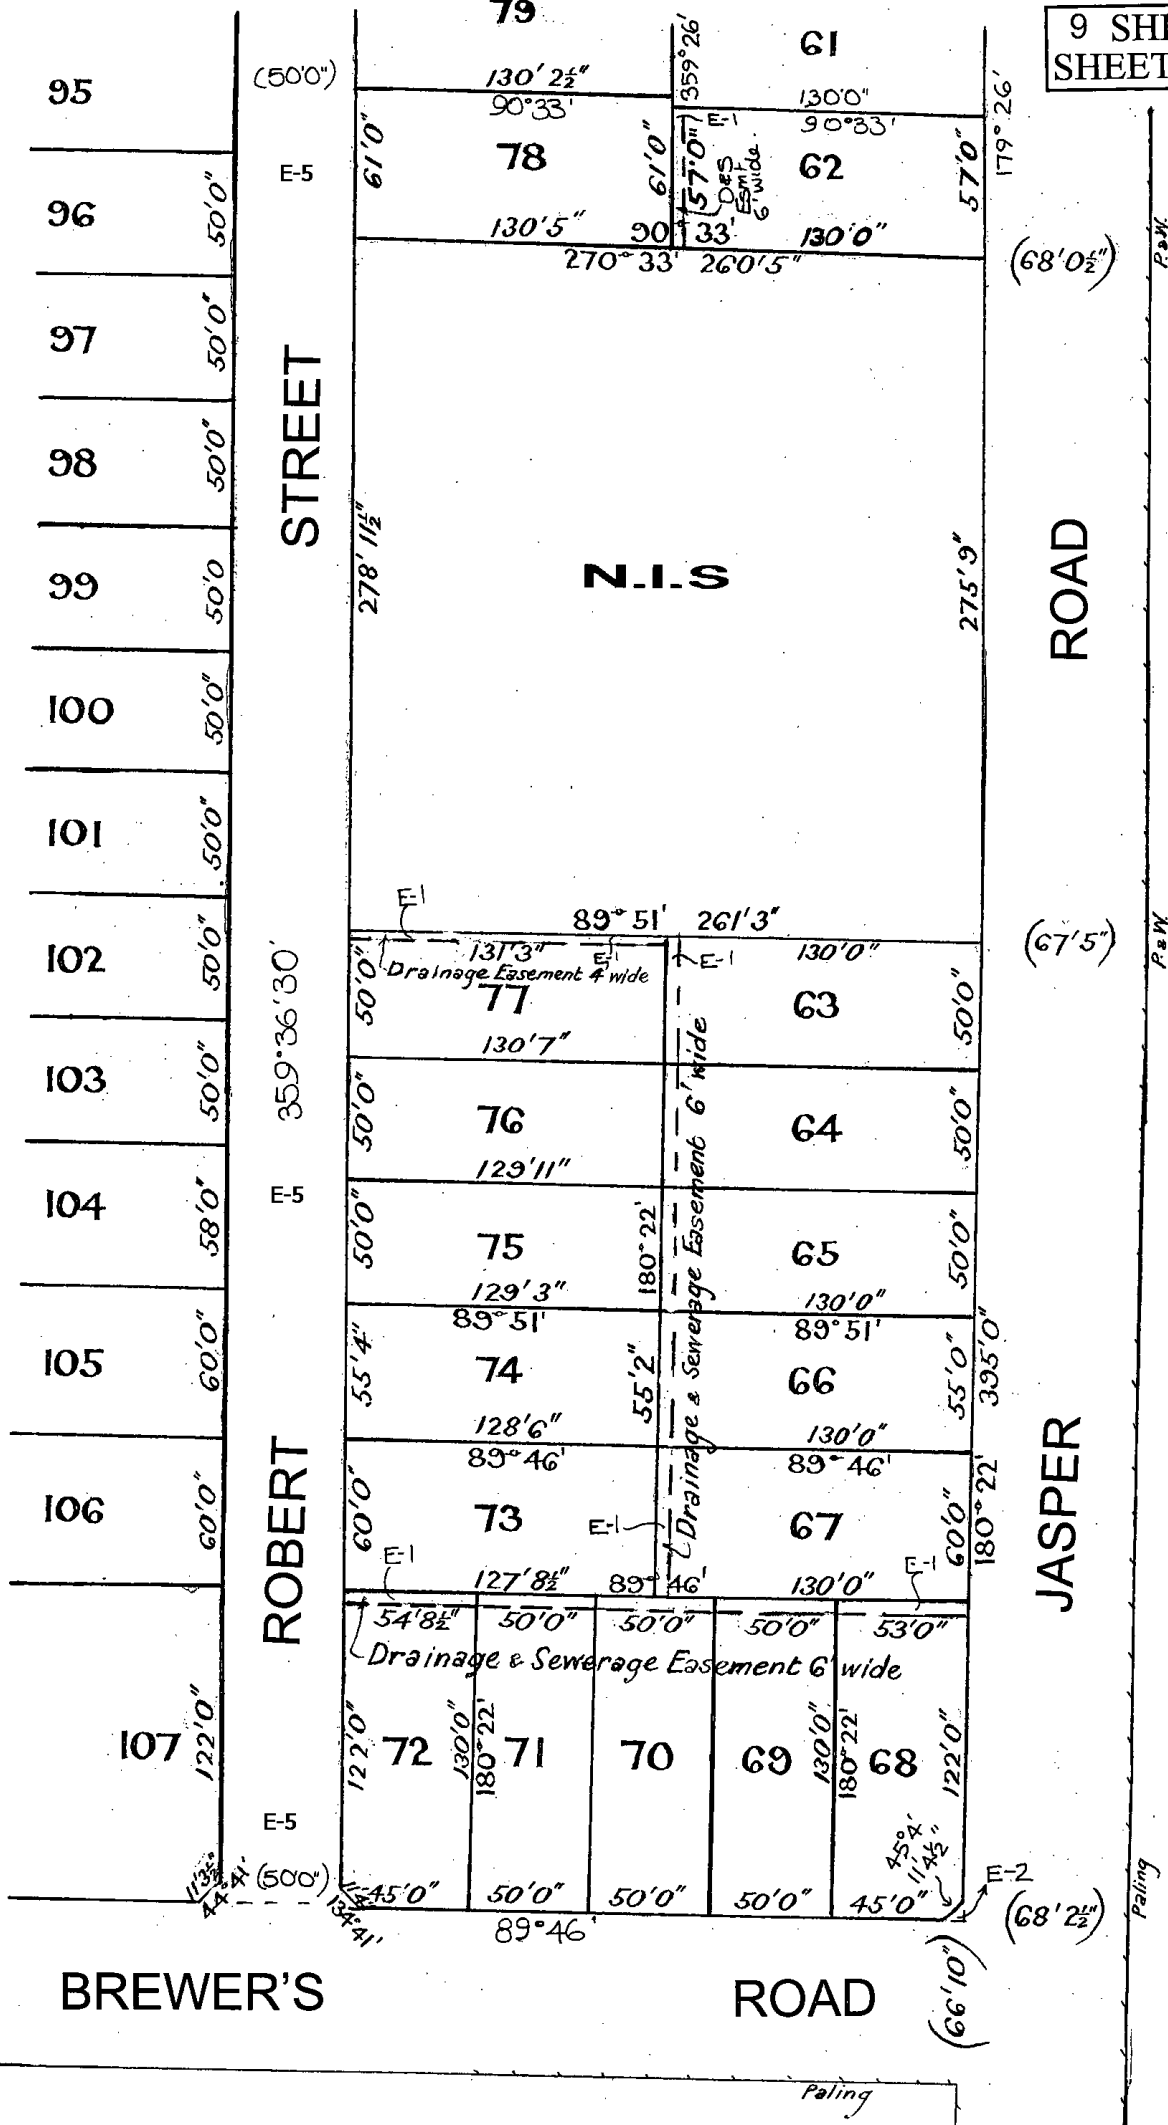

9 SHEETS
SHEET 3



SEE SHEET 4

STREET

MITCHELL

STREET

SEE SHEET 2

ROBERT

141		(50'0")
142	50'0"	E=2
143	50'0"	STREET
144	50'0"	
145	50'0"	
146	50'0"	
147	50'0"	
148	60'0"	
149	60'0"	359° 36' 30"
150	60'0"	E=2
151	60'0"	MITCHELL
152	122'0"	
	1'33" X 41'	E=2 (50'0")

122 128' 0"		89° 46'		96 128' 0"	
50' 0"	121	359° 36' 30"	E-1	97	50' 0"
50' 0"	120	wide	E-1	98	50' 0"
50' 0"	119	Dr. & Sew. Esmt. 6' wide		99	50' 0"
50' 0"	118	6'		100	50' 0"
50' 0"	117	E-1		101	50' 0"
50' 0"	116	E-4		102	50' 0"
50' 0"	115	E-1		103	50' 0"
58' 0"	114	Drainage		104	58' 0"
60' 0"	113			105	60' 0"
60' 0"	112	E-1		106	60' 0"
53' 0"	128' 0"	89° 46'		128' 0"	53' 0"
122' 0"	111	50' 0"	E-4	50' 0"	122' 0"
130' 0"	110	50' 0"	E-4	50' 0"	130' 0"
109	108	50' 0"	6' wide	107	45' 0"
45' 0"	50' 0"	50' 0"	50' 0"	45' 0"	45' 0"
89° 46'				89° 46'	


BREWER'S

ROAD


LP 9887

SEE SHEET 7



9 SHEETS
SHEET 4

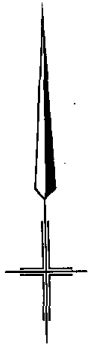

SEE SHEET 5

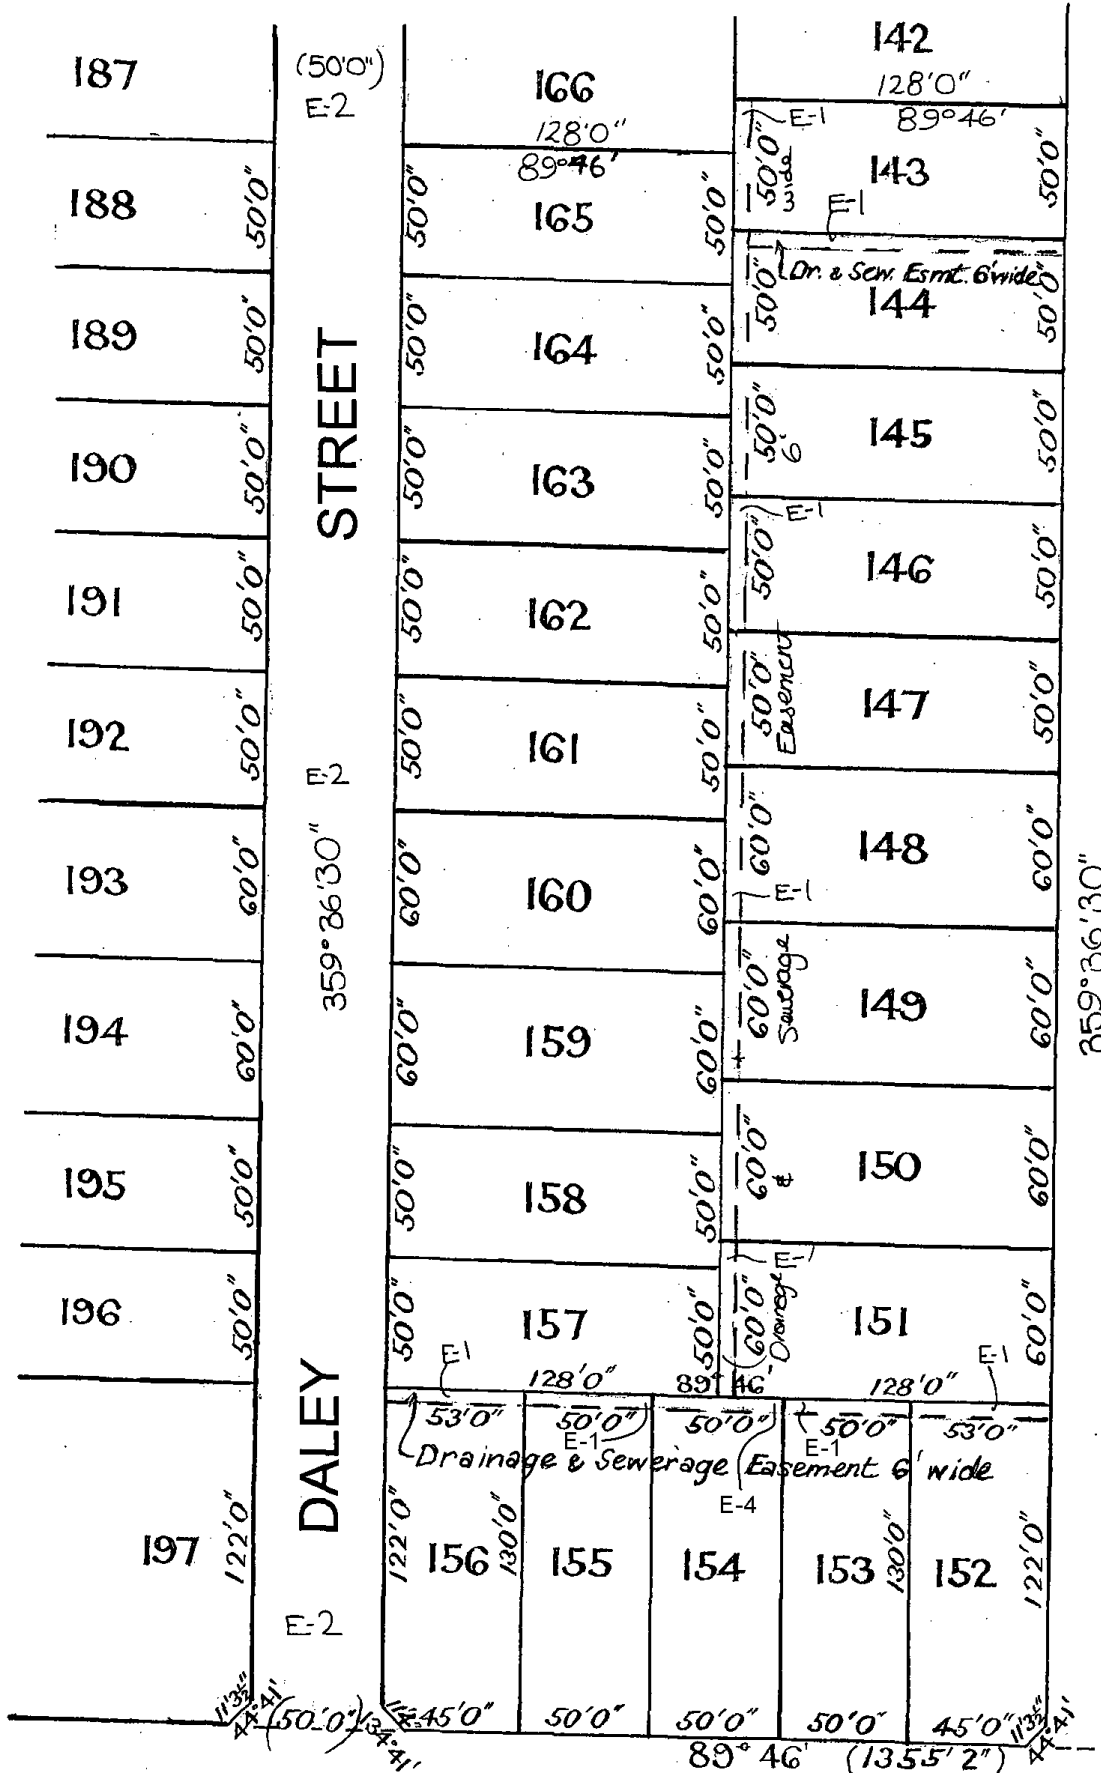

SEE SHEET 6

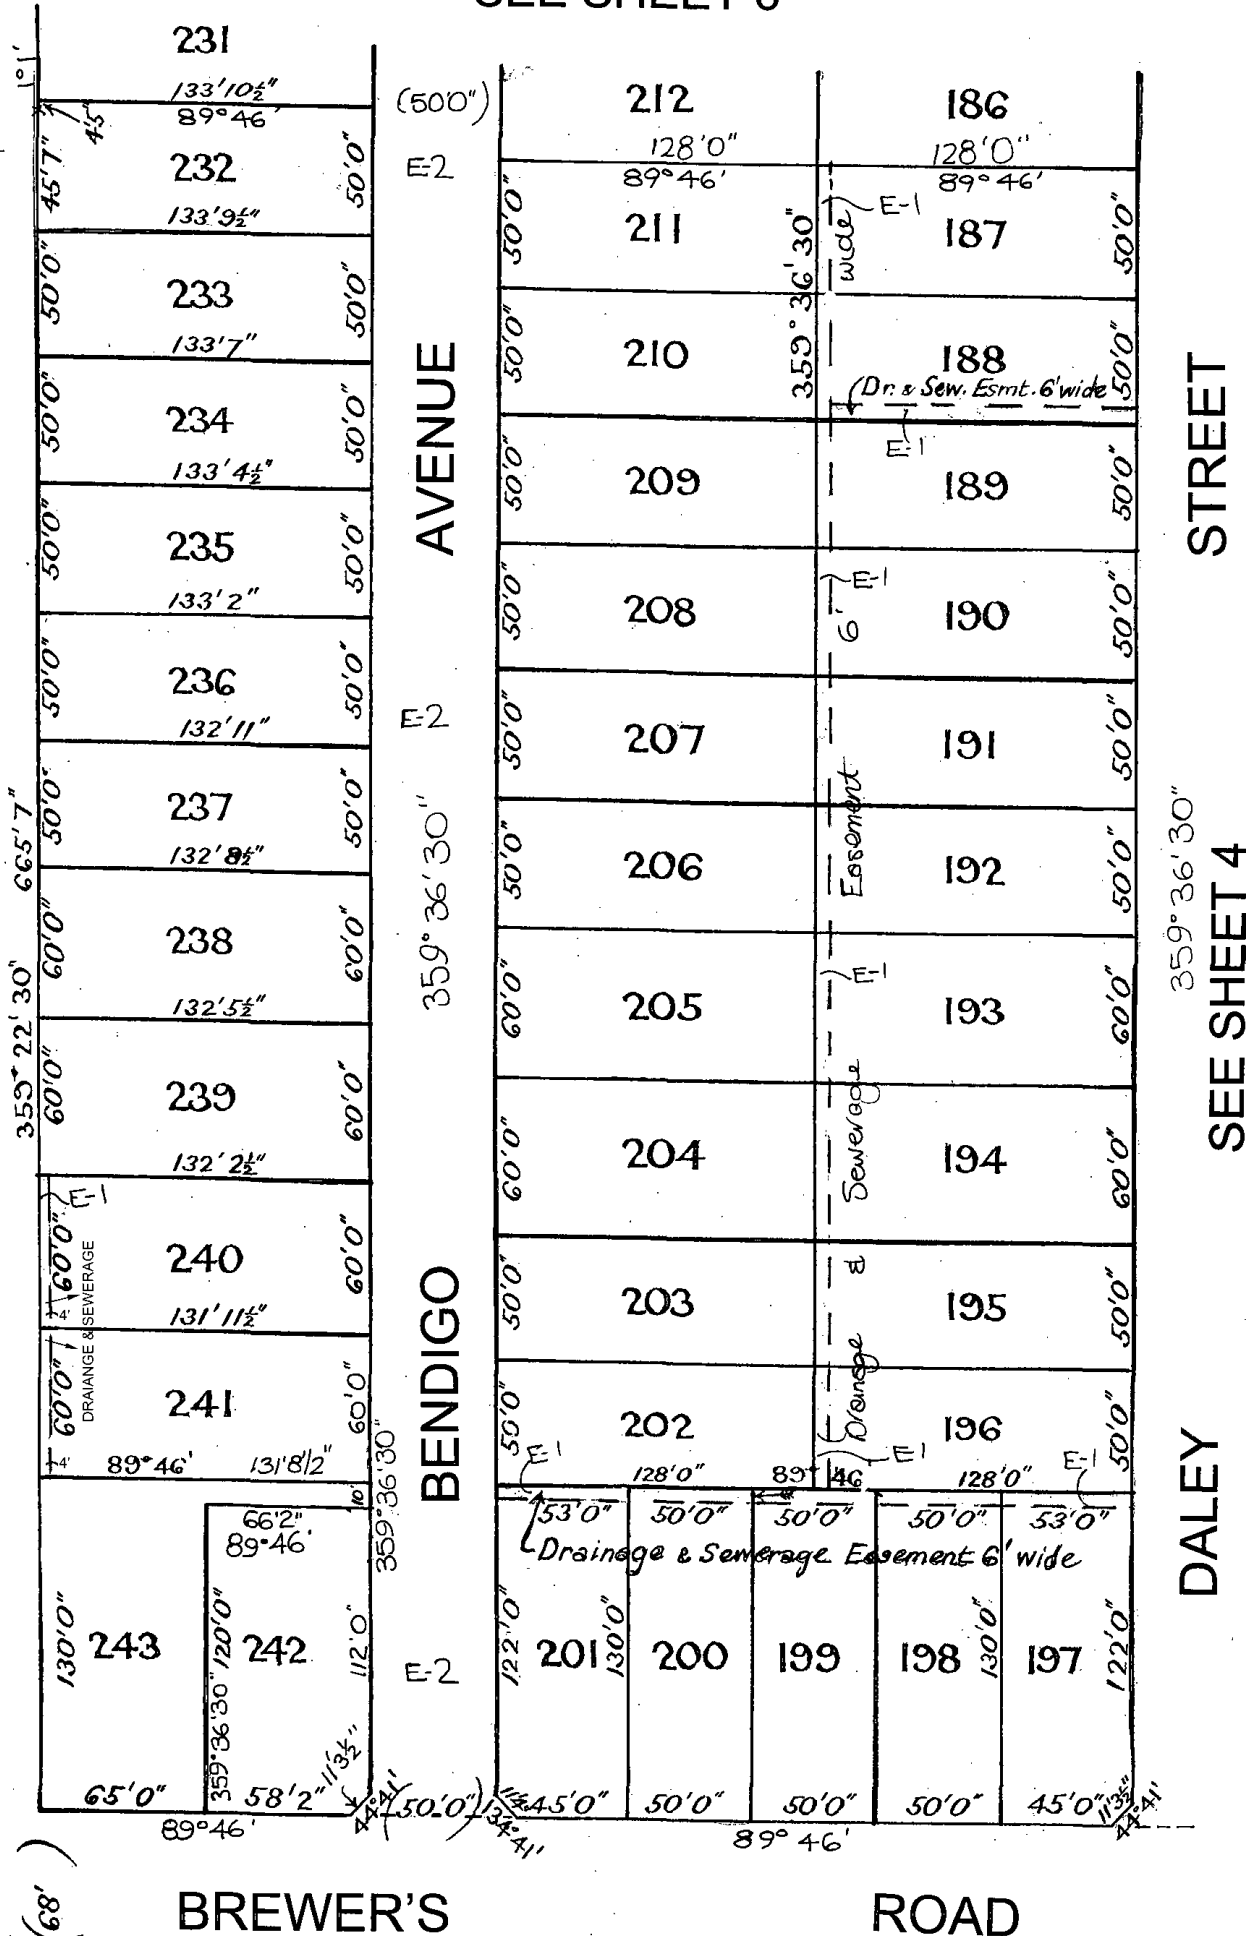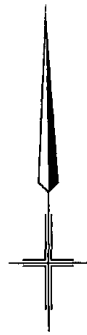

CENTRE


ROAD

LP 9887

9 SHEETS
SHEET 6


N.I.S

SEE SHEET 9 FOR
EASEMENT DETAILS

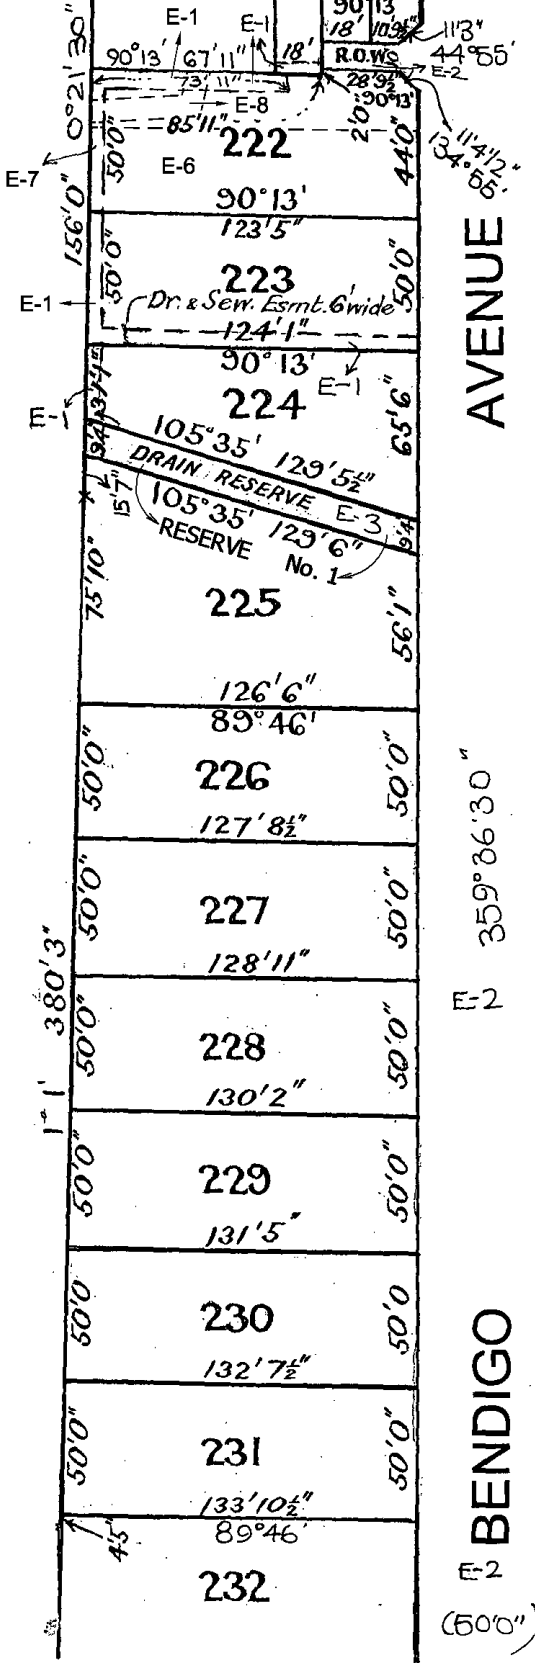

AVENUE

BENDIGO

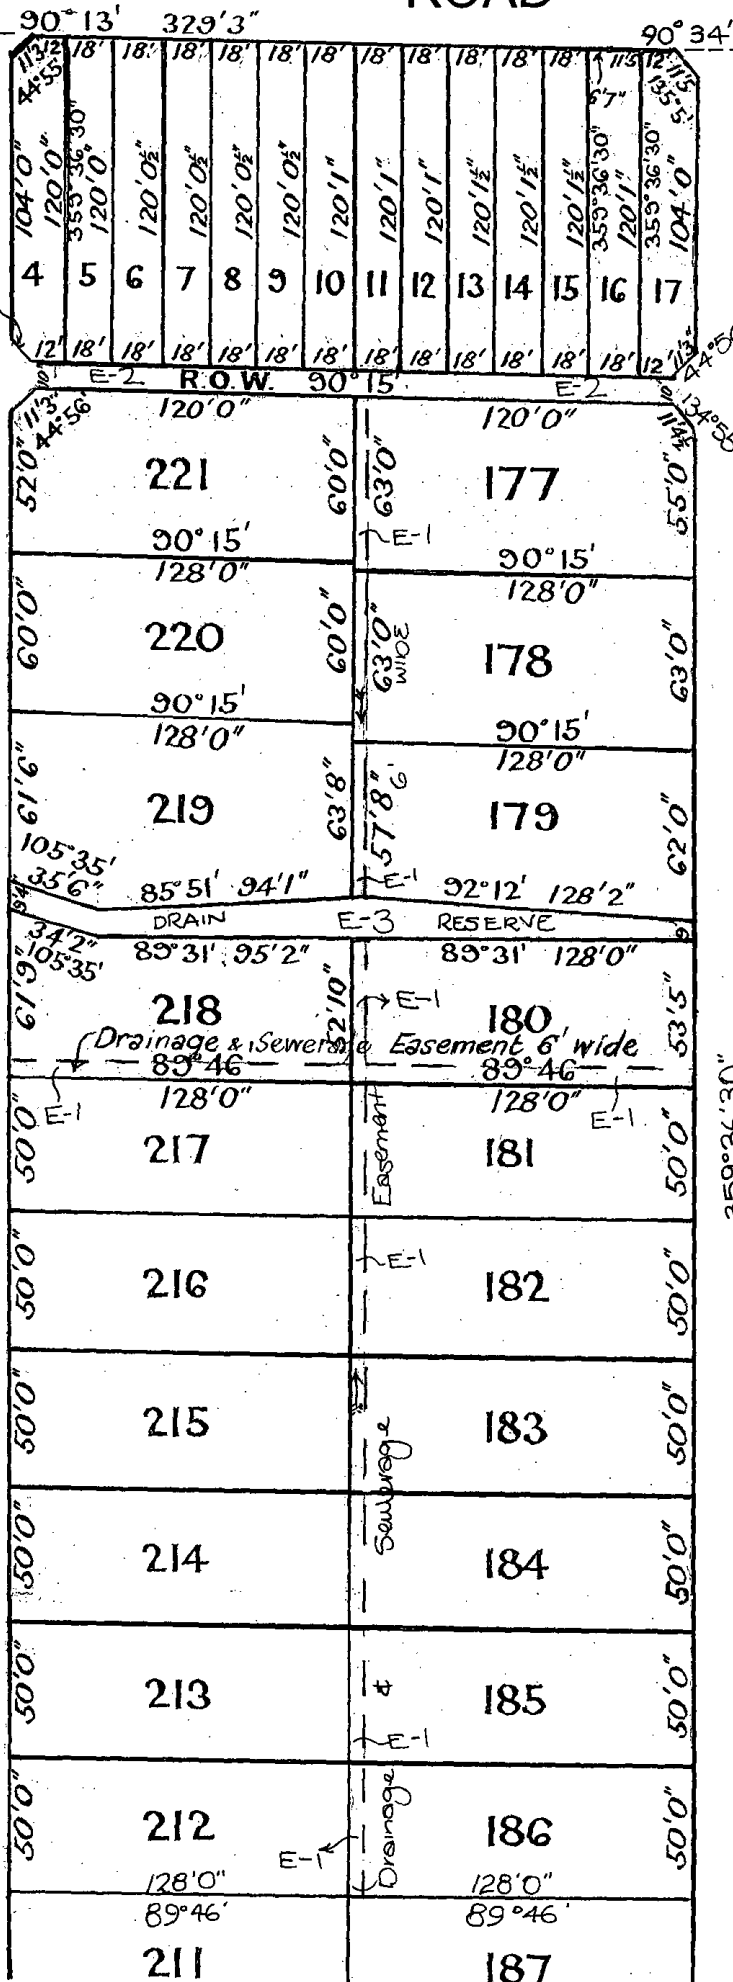

STREET

SEE SHEET 7

DALEY

SEE SHEET 5

LP 9887


9 SHEETS
SHEET 7

CENTRE

ROAD



SEE SHEET 6

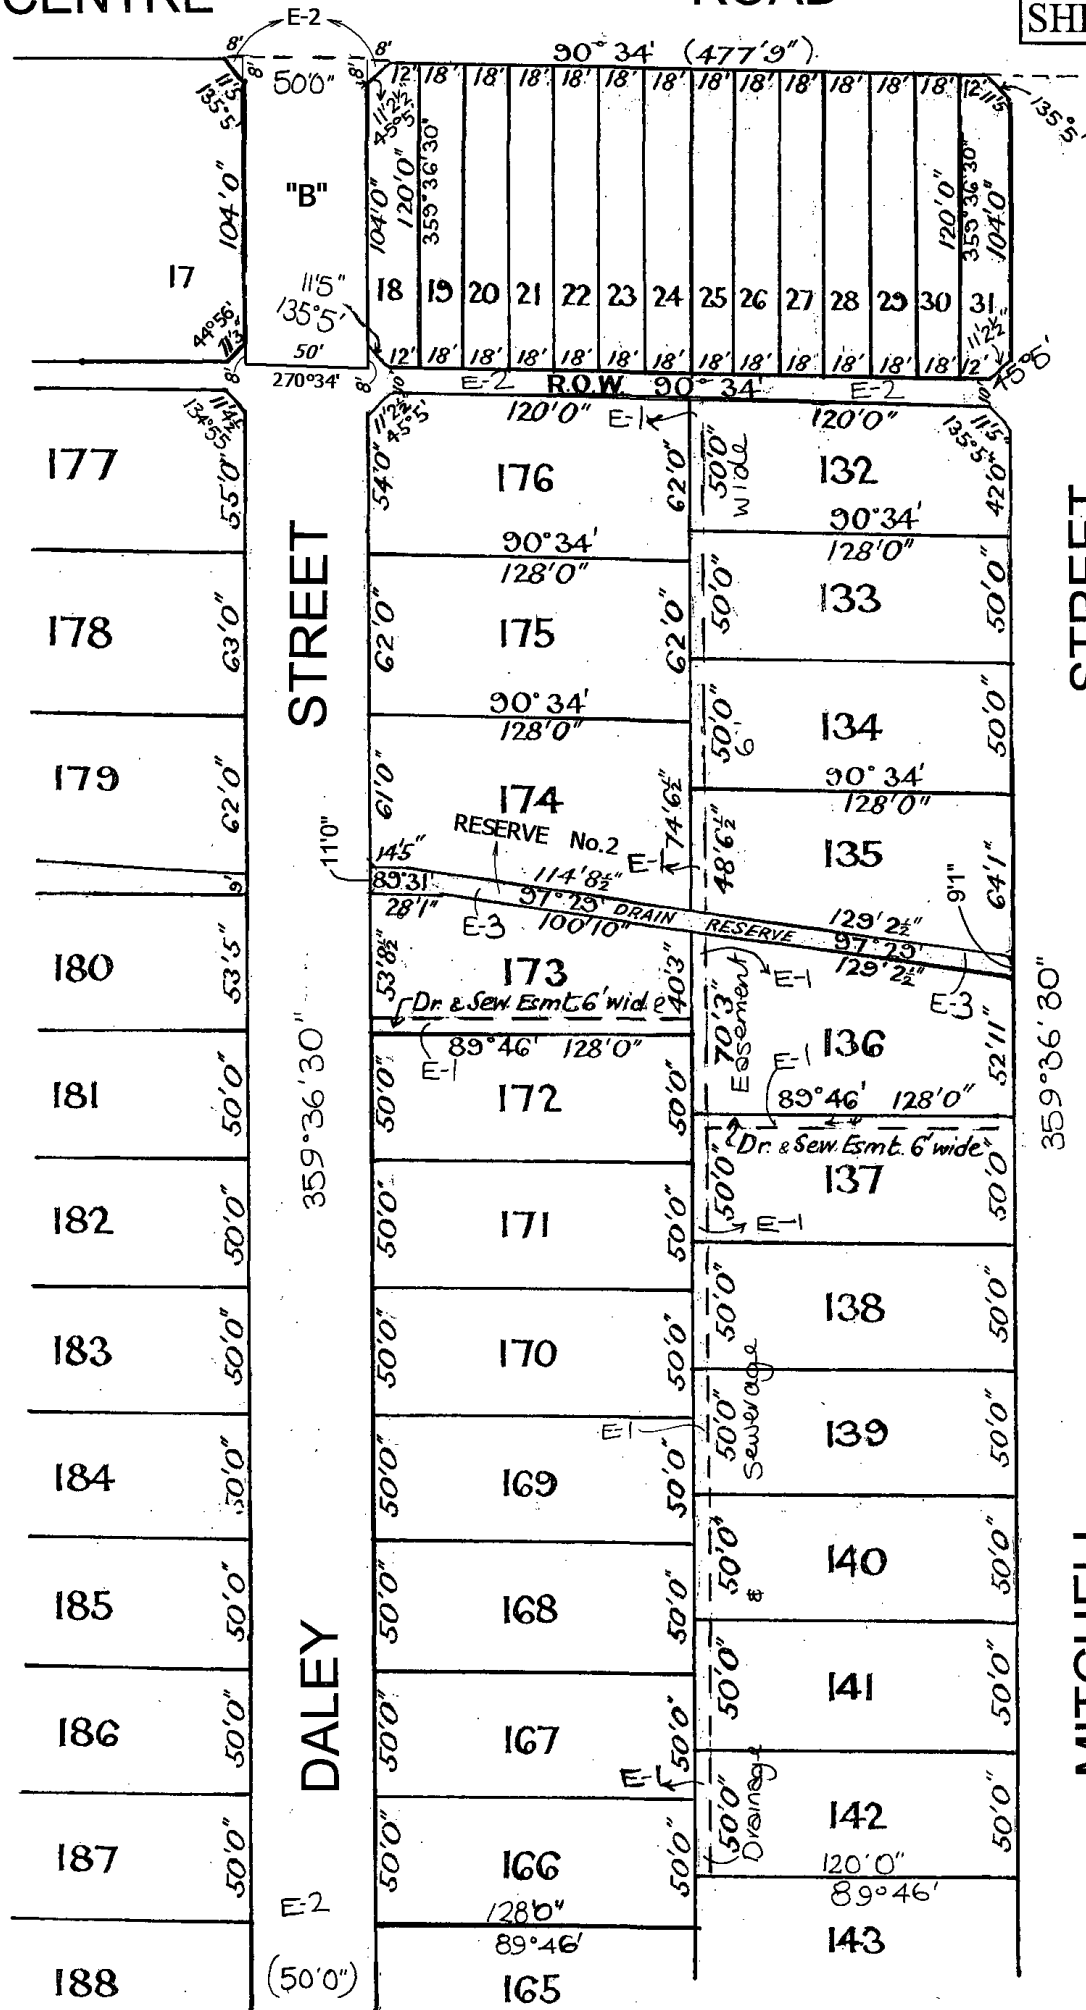


SEE SHEET 4


SEE SHEET 8

LP 9887

9 SHEETS
SHEET 8

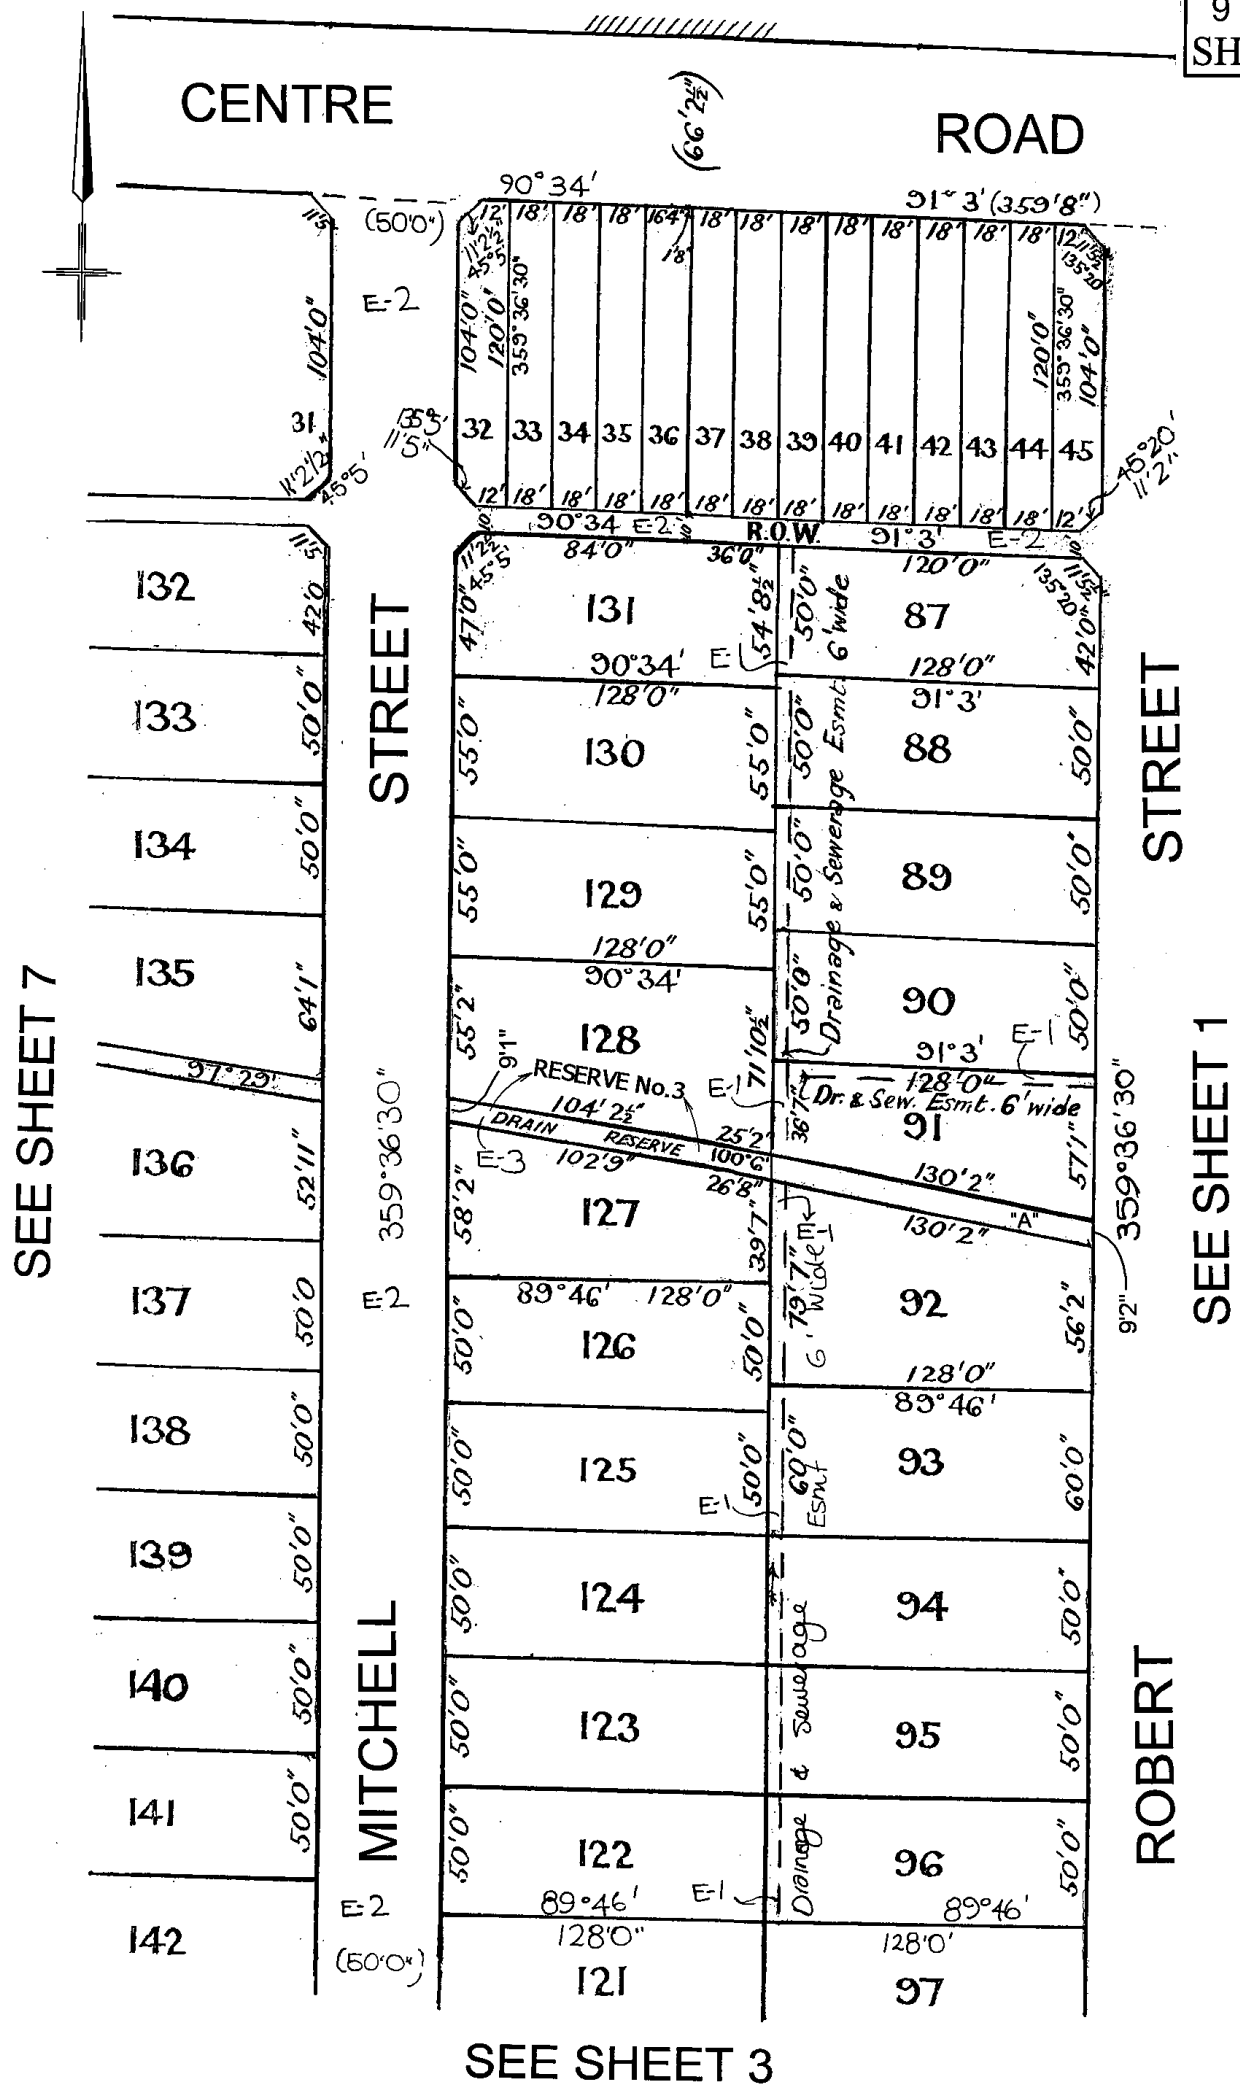

LP9887

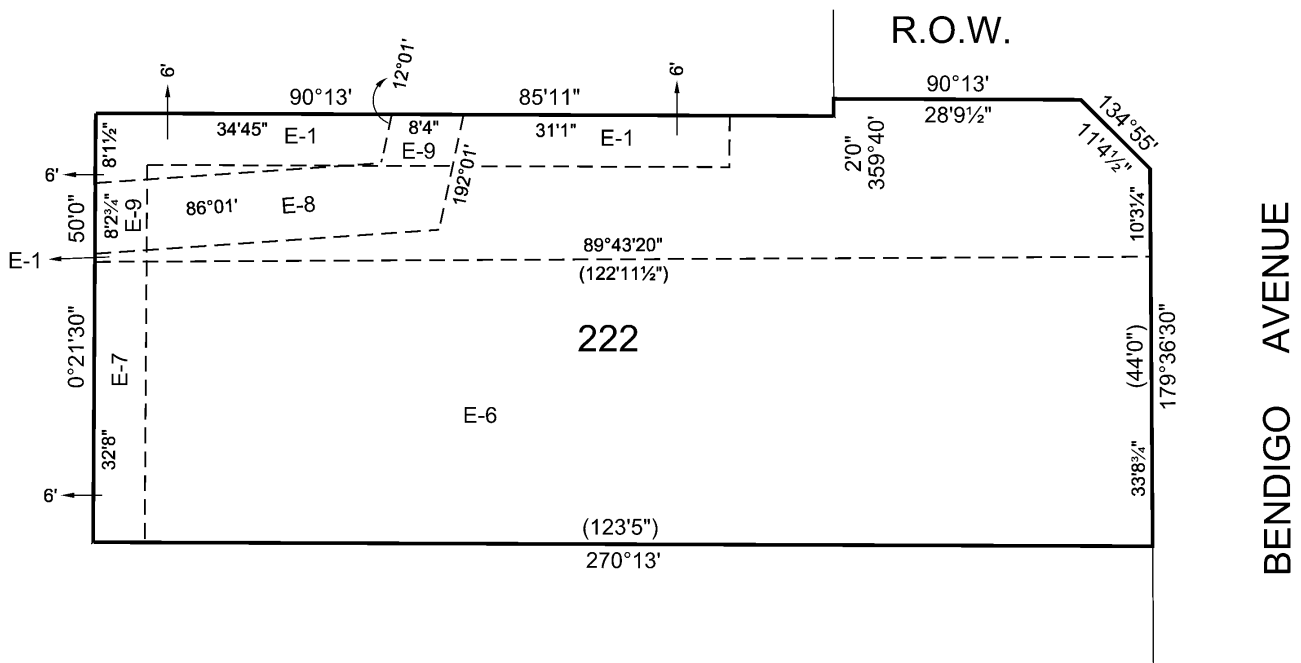

ENLARGEMENT NOT TO SCALE

MODIFICATION TABLE

RECORD OF ALL ADDITIONS OR CHANGES TO THE PLAN

WARNING: THE IMAGE OF THIS PLAN/DOCUMENT HAS BEEN DIGITALLY AMENDED.
NO FURTHER AMENDMENTS ARE TO BE MADE TO THE ORIGINAL PLAN/DOCUMENT.

PLAN NUMBER
LP 9887

AFFECTED LAND/PARCEL	LAND/PARCEL IDENTIFIER CREATED	MODIFICATION	DEALING NUMBER	DATE	TIME	EDITION NUMBER	ASSISTANT REGISTRAR OF TITLES
LOTS 108 & 154	E-4	EASEMENTS ENHANCED				2	AD
DRAINAGE RESERVE (PART)	"A"	ADVERSE POSSESSION (see TP957909R)	AP131886T	8/9/2015		2	H.S.
	"B"	ROAD DISCONTINUED	LGD 6909			4	AD
ROAD	E-5	CREATION OF EASEMENT	INST. No. 1325563			4	AD
LOT 222	E-6, E-7	CREATION OF EASEMENT	AR435366K	10/9/18		5	YL
LOT 222	E-8, E-9	CREATION OF EASEMENT	AR435367H	10/9/18		5	YL
LOT 127		REMOVAL OF EASEMENT	PS818156H	01/06/19		6	JFM
LOT 243		REMOVAL OF EASEMENT	AW535383J	23/2/23		7	HJR